


COPY

THE COSHOCTON LAND SURVEYING SERVICE
233 S. FOURTH ST. COSHOCTON, OHIO 43812

BEING PART OF: LOT 6
SEC. ~
QUAR. 4th 1/4
TION, R5W
TOWNSHIP PAINT
COUNTY Holmes County U.S.M.L.

SURVEY FOR: Eric Smith
DATE: August 1979
SCALE: 1" = 50'

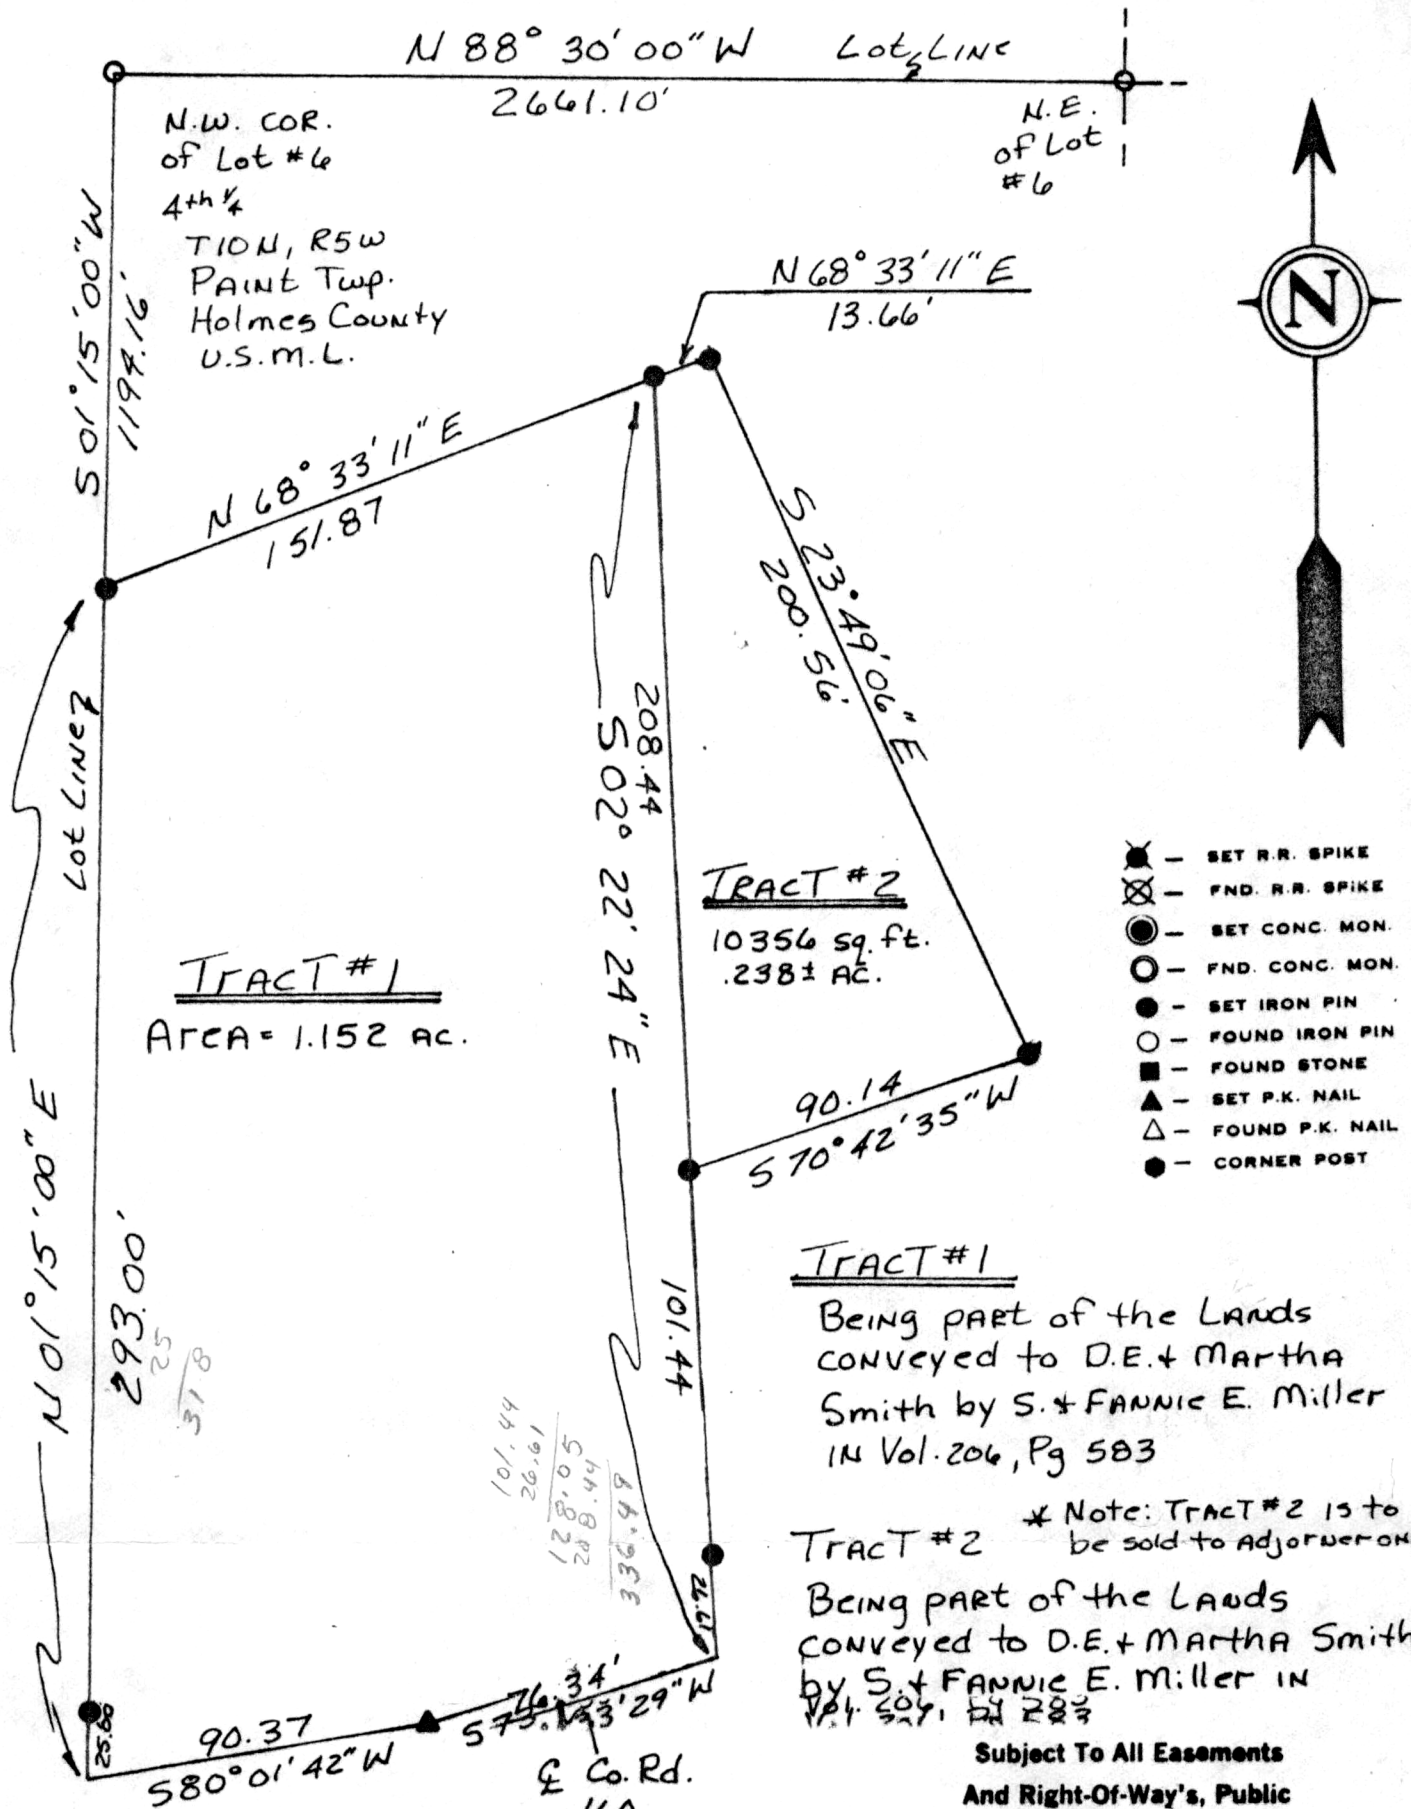

129992


MAP OFFICE COPY

I hereby certify the above plat to be correct to the best of my knowledge and belief.

Rec'd Jan. 13, 1982 AT 11:39 O'CLOCK AM

Recorded Jan. 13, 1982 Holmes Co. Ohio Fee: 2.00

Plat Vol. 8 Pg 855 Recorder [Signature]

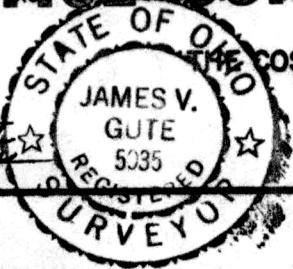

THE COSHOCTON LAND SURVEYING SERVICE

[Signature]
REGISTERED SURVEYOR 5935