

# THE COSHOCTON LAND SURVEYING SERVICE

233 S. FOURTH ST.

COSHOCTON, OHIO 43812

BEING PART OF: LOT ~  
 SEC. 20  
 QUAR. 4th  
 T8N, R6W  
 TOWNSHIP Mechanic  
 COUNTY Holmes, Ohio, U.S.M.L.

SURVEY FOR: Sylvanus Raber

DATE: Feb., 1982

SCALE: 1" = 200'

REC'D. March 18, 1982

AT 4:06 O'CLOCK P.M.

RECORDED March 19, 1982


Plot VOL 8 PG. 872

Holmes Co. Ohio Fee: 2.00

Richard Heasley Recorder

Deed Vol. 216-Pg. 535

Being part of the land conveyed  
 to Sylvanus M. + Katie A. Raber by  
 Neal C. + Mary Miller in Vol. 202, P. 650.

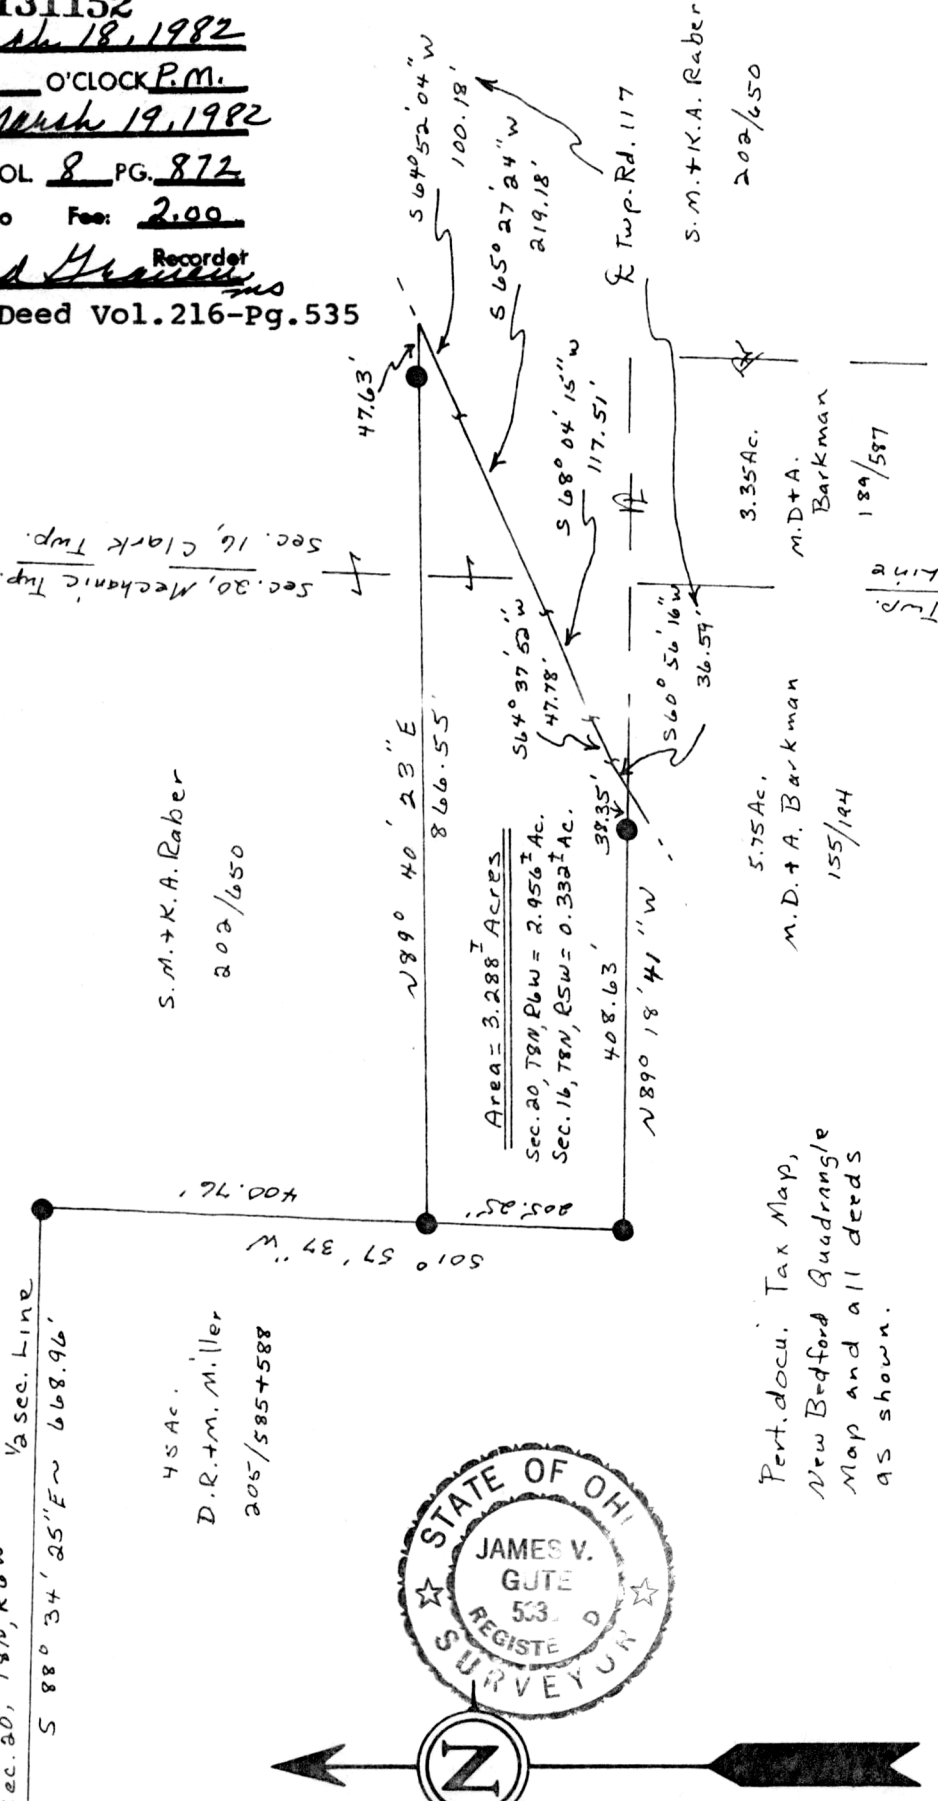

Random bearing basis used.



## MAP OFFICE COPY

I hereby certify the above plat to be correct to the best of my knowledge and belief.

Subject To All Easements  
 And Rights-Of-Way, Public  
 And Private, Of Record

THE COSHOCTON LAND SURVEYING SERVICE

James V. GJTE  
 REGISTERED SURVEYOR 5935

~ Set 1/2" ID water pipe, 30"-L.

Pert. docu. Tax Map,  
 New Bedford Quadrangle  
 Map and all deeds  
 as shown.