


SALT CREEK TOWNSHIP

HOLMES COUNTY OHIO

NE QTR, SEC. 34, T-15N, R-12W

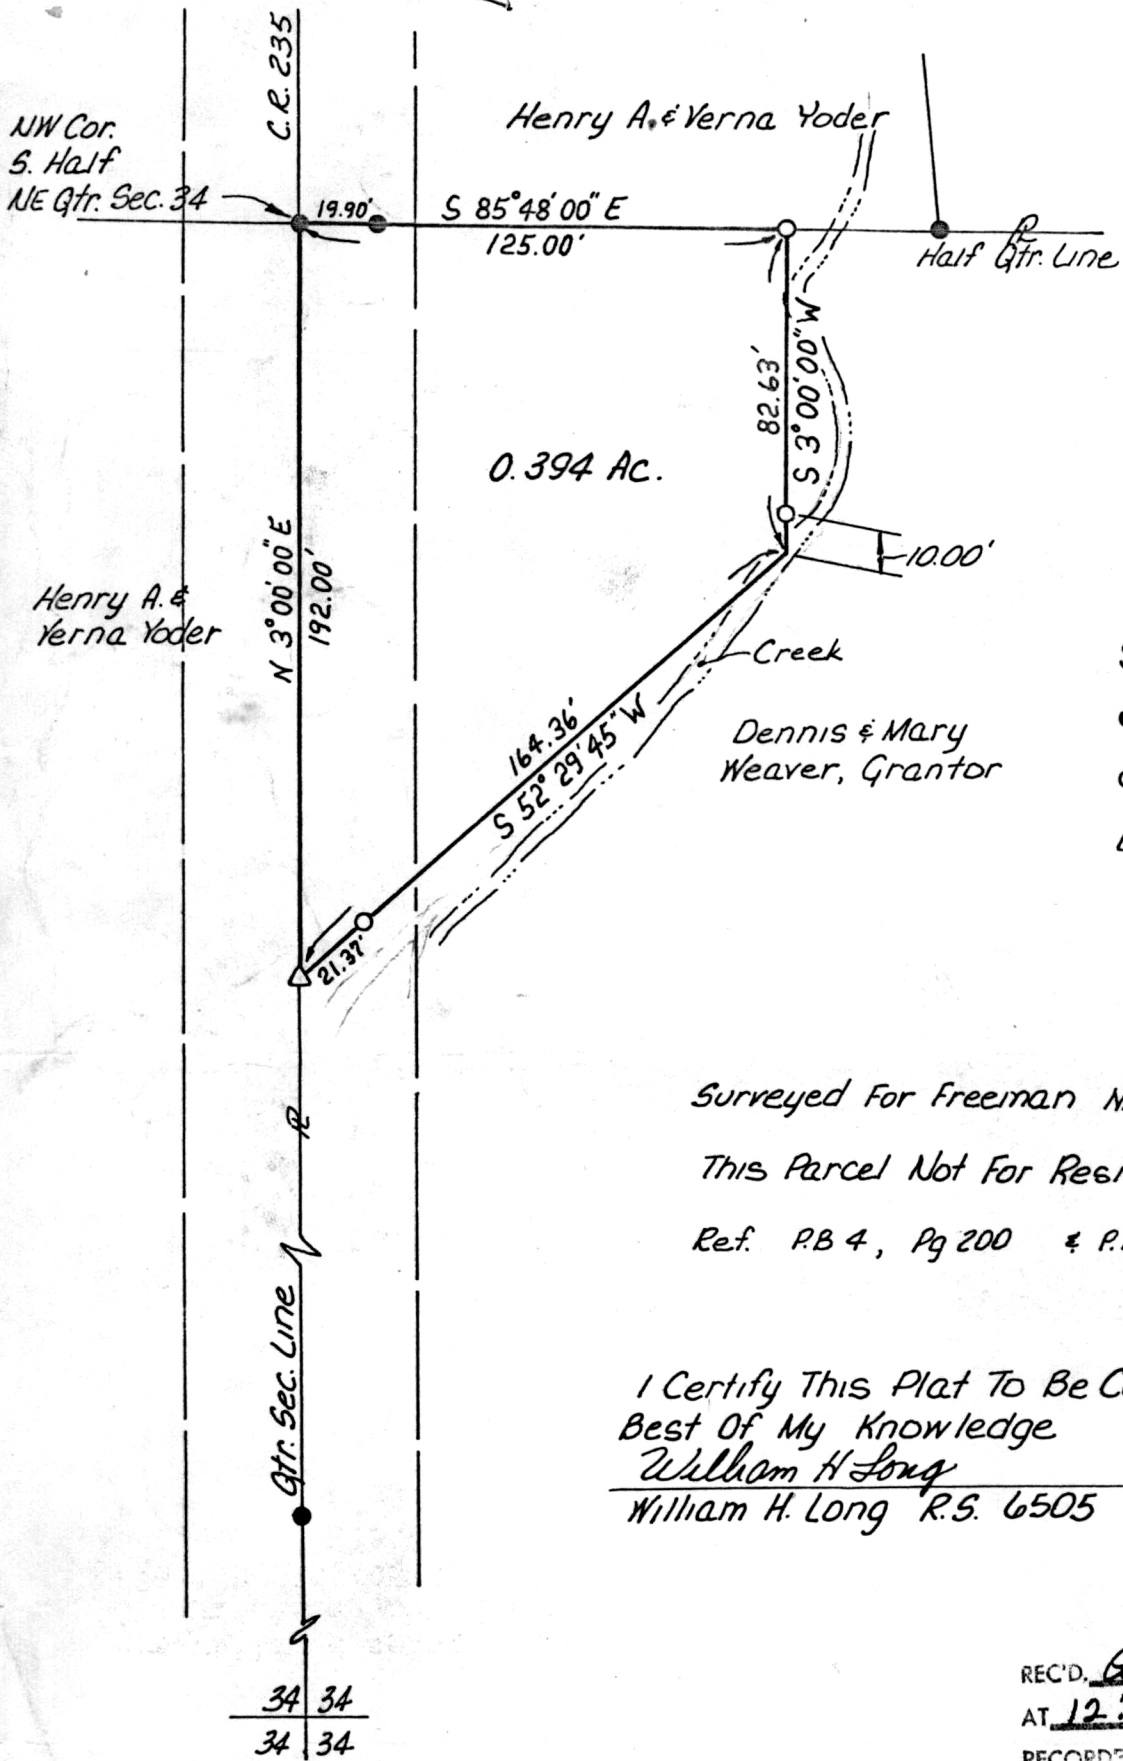

Scale 1" = 50'

- I.P. Found
- I.P. Set
- △ R.R. Spk. Set

Surveyed For Freeman Mullet
 This Parcel Not For Residential Purposes
 Ref. P.B 4, Pg 200 & P.B 7, Pg 95

I Certify This Plat To Be Correct To The
 Best Of My Knowledge
William H Long
 William H. Long R.S. 6505 January 28, 1982

131415

REC'D. April 12, 1982
 AT 12:14 O'CLOCK P.M.
 RECORDED April 12, 1982
Plot VOL. 8 PG. 876
 Holmes Co. Ohio For: 2.00
Richard Hranen Recorder

Deed Vol. 216-Pg. 724

MAP OFFICE COPY