


# WM. TERRY BURKEY SURVEYING

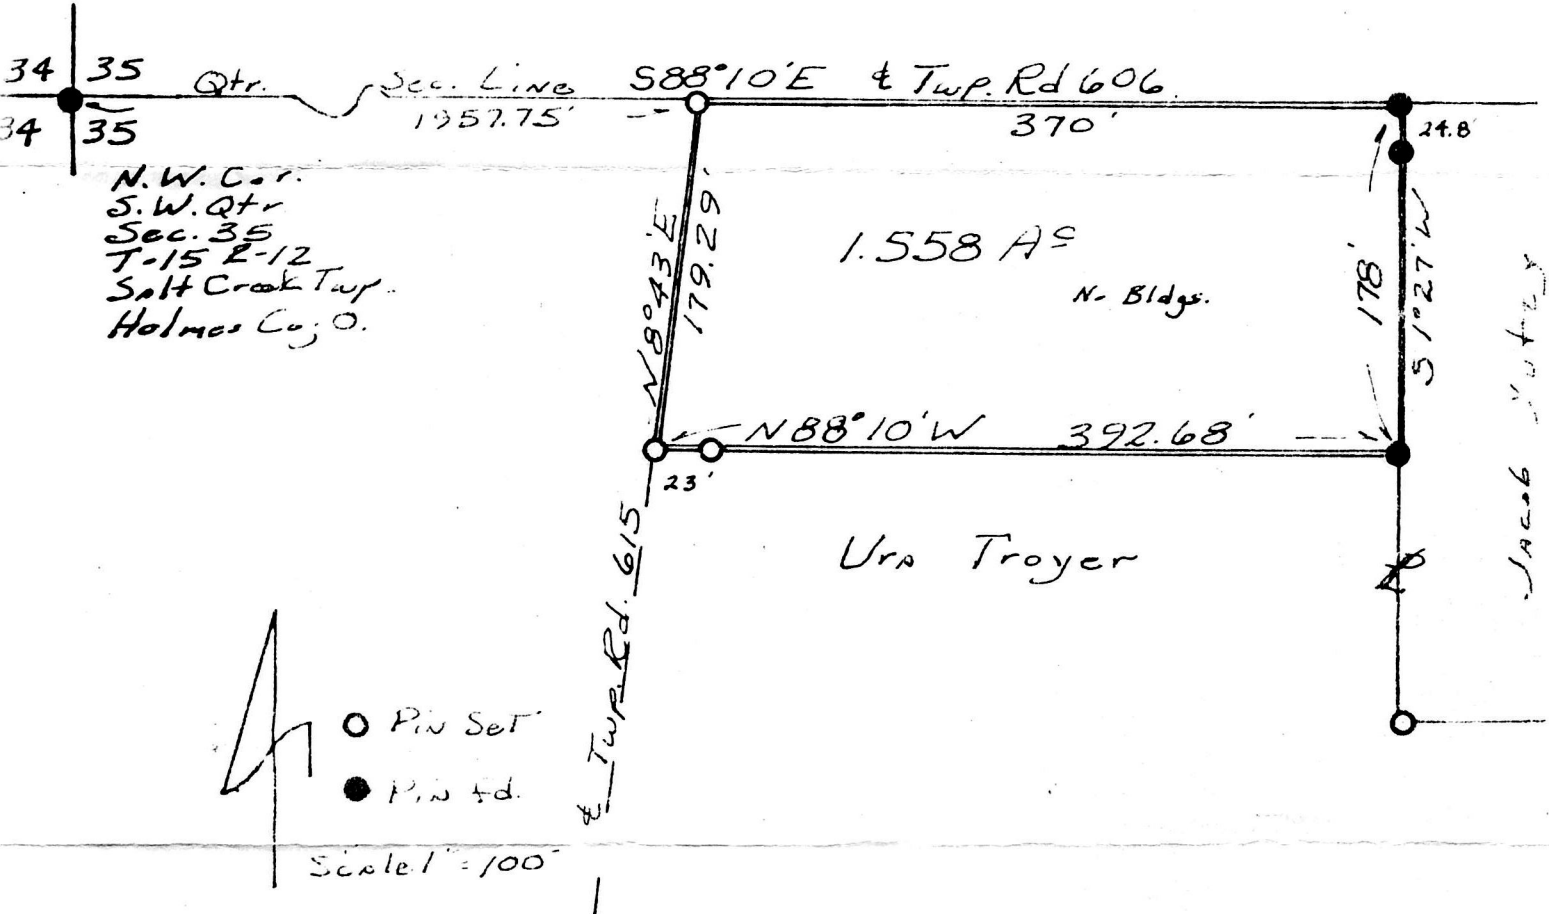

TROYER TO HERSHBERGER SURVEY  
SOUTH WEST QUARTER SEC. 35  
TOWNSHIP 15 RANGE 12  
SALT CREEK TOWNSHIP  
HOLMES COUNTY, OHIO  
COMPLETED MARCH 13, 1982



I CERTIFY THIS SURVEY MADE FOR JOHN E. HERSHBERGER TO BE CORRECT TO THE BEST OF MY KNOWLEDGE AND BELIEF.

SIGNED William T. Burkey  
WILLIAM T. BURKEY  
REGISTERED SURVEYOR #5407  
STATE OF OHIO



131791

Recd May 10, 1982  
AT 2:53 O'CLOCK P.M.  
RECORDED May 11, 1982  
Plot VOL. 10 PG. 7  
Holmes Co. Ohio Fee: 2.00  
Richard ... Recorder  
Deed Vol. 216-Pg. 963

# MAP OFFICE COPY