



HARDY TOWNSHIP
 HOLMES COUNTY OHIO
 Lot 19, 2nd Qtr, T-9, R-7

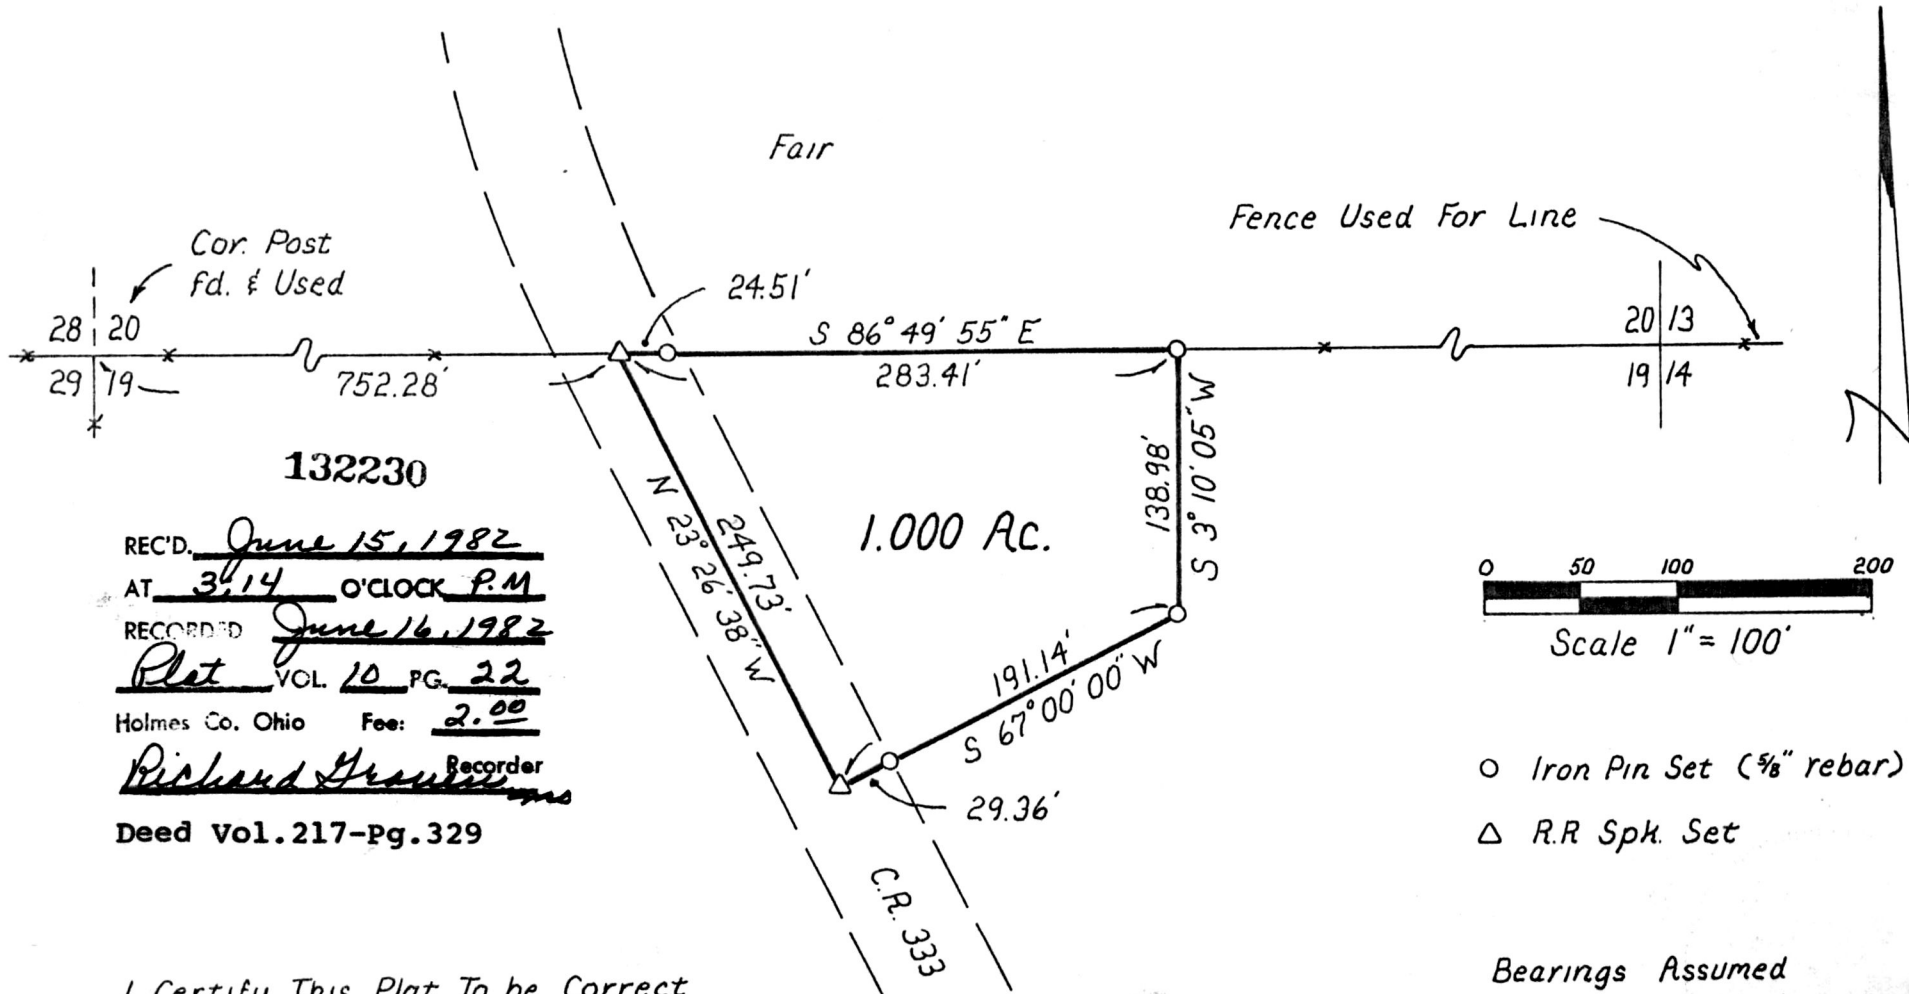

132230

1.000 Ac.

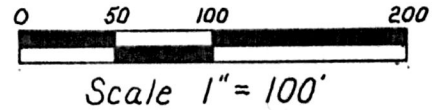

- Iron Pin Set (5/8" rebar)
- △ R.R. Sph. Set

Bearings Assumed

REC'D. June 15, 1982
 AT 3:14 o'clock P.M.
 RECORDED June 16, 1982
Plat VOL. 10 PG. 22
 Holmes Co. Ohio Fee: 2.00
Richard Gravelle Recorder

Deed Vol. 217-Pg. 329

I Certify This Plat To be Correct
 To The Best of my Knowledge.

William H. Long May 27, 1982
 William H. Long R.S. 6505



Howard L. & Helen J. Keirns (Grantors)

MAP OFFICE COPY