

SURVEY of a 1.809 ACRE and a 2.703 ACRE PARCEL

SE QTR. SEC. 17
T-9-N, R-6-W
Hardy Township

132905


Original Plat Filed With Map Office
Richard Shaver, Recorder

HOLMES COUNTY, OHIO

REC'D. July 30, 1982
AT 10:58 O'CLOCK A.M.
RECORDED July 30, 1982
Plat VOL 10 PG. 37
Holmes Co. Ohio Fee: 2.⁰⁰
Richard Shaver Recorder

For Grantor: Ivan J. Miller

Deed Vol. 217-Pg. 837, 839

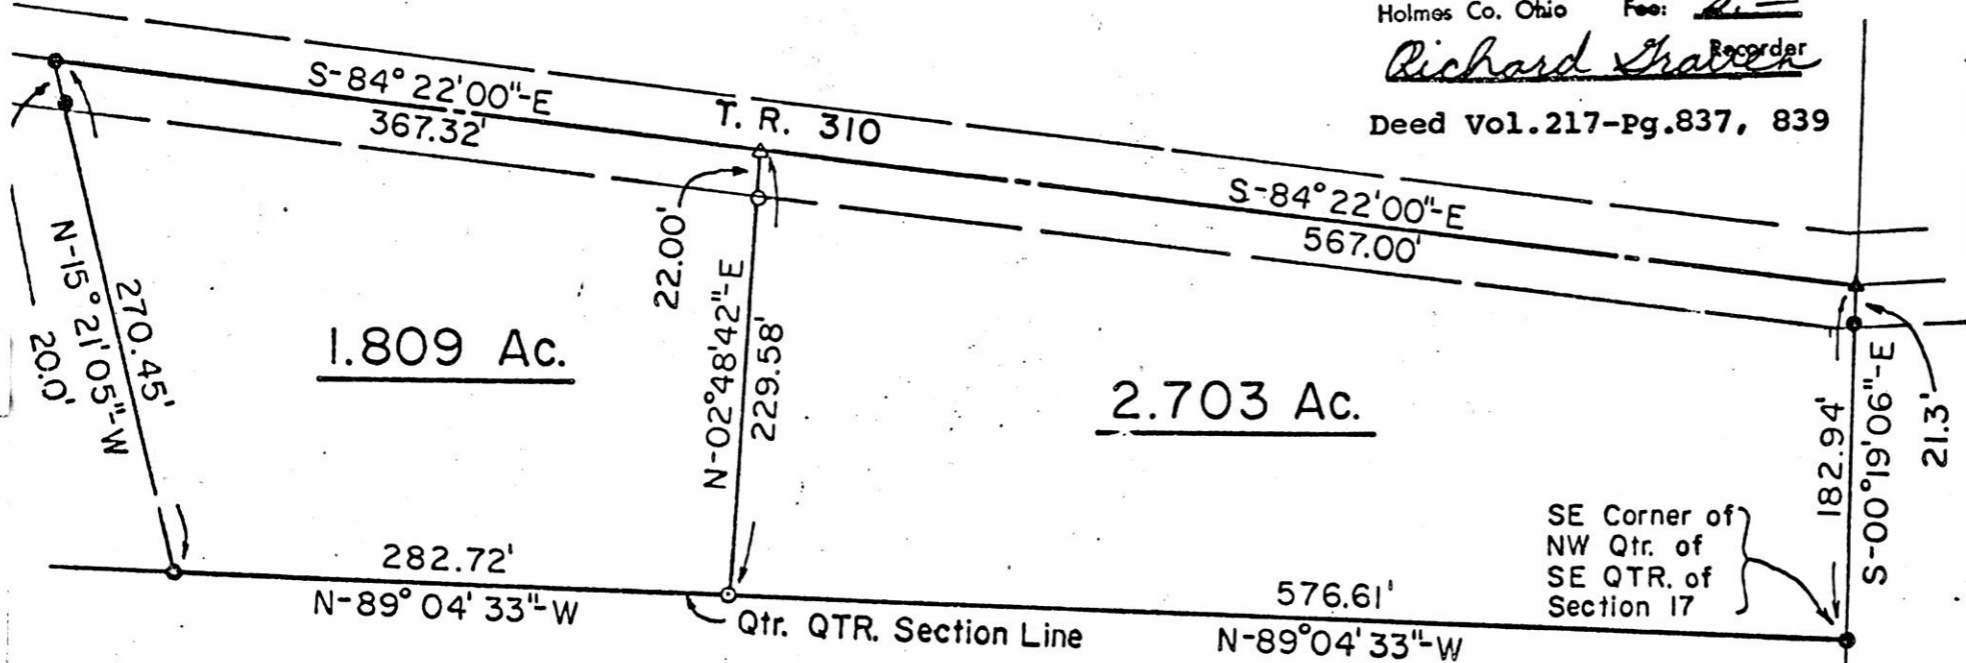

I Certify This Survey And Plat To Be Correct To The Best Of My Knowledge.

7.9.82 *Ronald G. Rudolph*

Date: Ronald G. Rudolph - R.S. 6449
R.G. RUDOLPH SURVEYING, Inc.
1175 Summerset Dr.
Wooster, Ohio 44691

Reference Survey

Plat Vol. 7, Pg. 170

Scale: 1" = 100'

Job No. 786

- - Iron Pipe Fd.
- ▲ - RR Spike Fd.
- △ - RR Spike Set
- - 5/8" x 30" Rebar With Cap Marked RUDOLPH Set 6449

