


WM. TERRY BURKEY SURVEYING



MULLET TO SMITH SURVEY
S.W. QUARTER SECTION 6
TOWNSHIP 8 RANGE 7
KILLBUCK TOWNSHIP
HOLMES COUNTY, OHIO
COMPLETED FEB. 27, 1982

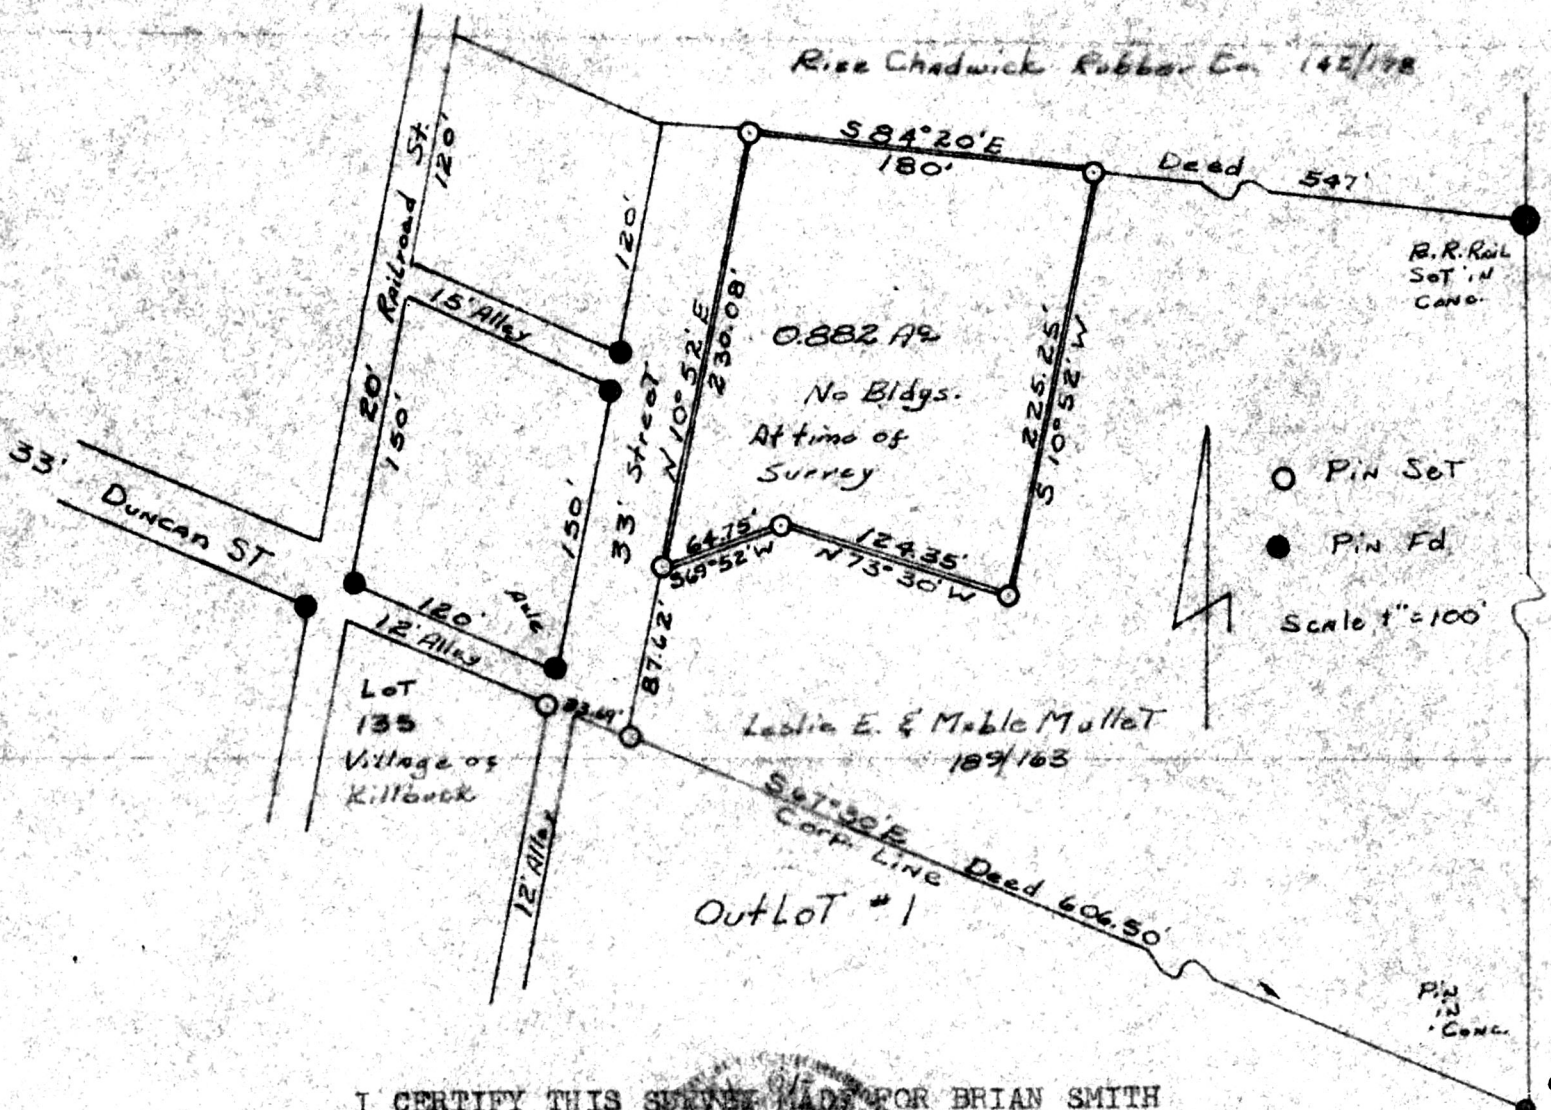

I CERTIFY THIS SURVEY MADE FOR BRIAN SMITH
TO BE CORRECT TO THE BEST OF MY KNOWLEDGE
AND BELIEF.

SIGNED *William T. Burkey*
WILLIAM T. BURKEY
REGISTERED SURVEYOR #5107
STATE OF OHIO

133928

Rec'd. *Oct. 4, 1982* AT *11:02 O'CLOCK A.M.*
Recorded *Oct. 4, 1982* Holmes Co. Ohio Fee: *2.00*
Plat. Vol. 10 Pg. *57* Recorder *Richard*
Traven

Deed Vol. 218;Pg.403.

MAP OFFICE COPY