


134468

REC'D. November 10, 1982  
 AT 3:20 O'CLOCK P.M.  
 RECORDED November 12, 1982  
Plat VOL. 10 PG. 69  
 Holmes Co. Ohio Fee: 2.00  
Richard M. Hunsinger Recorder  
 Deed Vol. 218-Pg. 783 *ms*

ROY J. TROYER

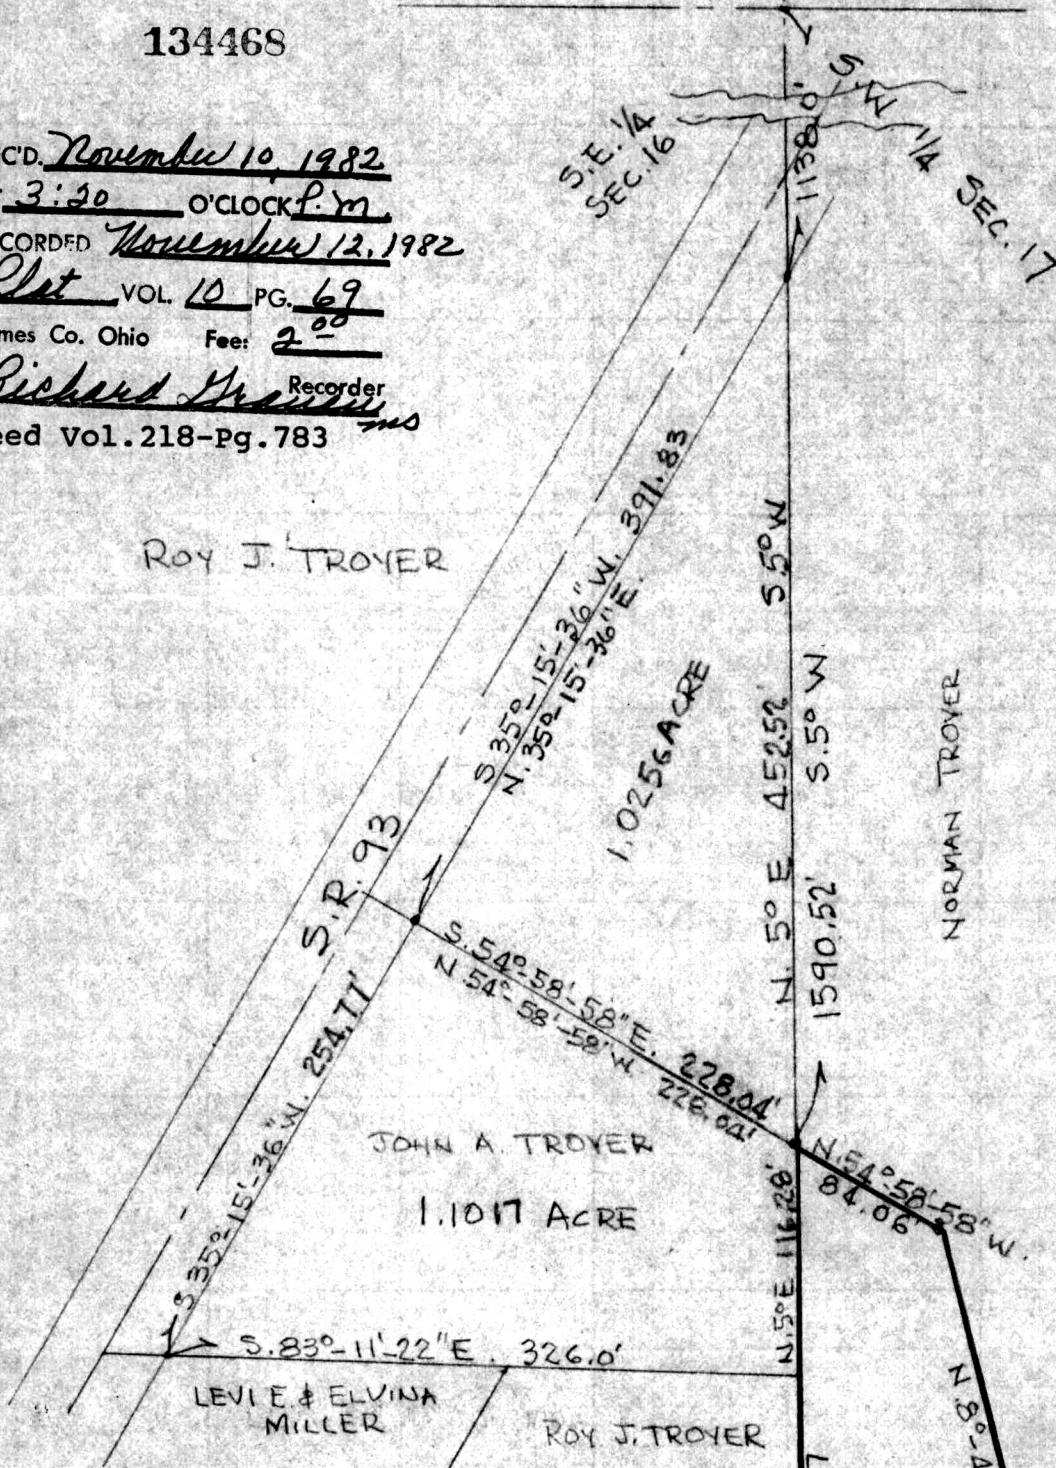

JOHN A. TROYER  
 1.1017 ACRE

LEVI E. & ELVINA  
 MILLER

ROY J. TROYER

NORMAN TROYER



PLAT OF A SURVEY OF A PART  
 OF THE S.E. 1/4 OF SEC. 16 AND A PART  
 OF THE S.W. 1/4 OF SEC. 17 TWP. 8, RANGE 4,  
 CLARK TOWNSHIP, HOLMES COUNTY, OHIO  
 FOR JOHN A. TROYER.  
 SCALE - 1" = 100'      SEPT. 11, 1982  
 R.H. HUNSINGER, #3685  
 REGISTERED SURVEYOR



MAP OFFICE COPY

167.54'  
 N. 78°-32'-29"E