


135476

MONROE TOWNSHIP
HOLMES COUNTY, OHIO
LOT 8, 4TH QUARTER, T-9N, R-8W


Stone With "X" Found
On S. Side Of Small Creek
At Intersection Of Fences

Fence Corner Fd. e.
Used

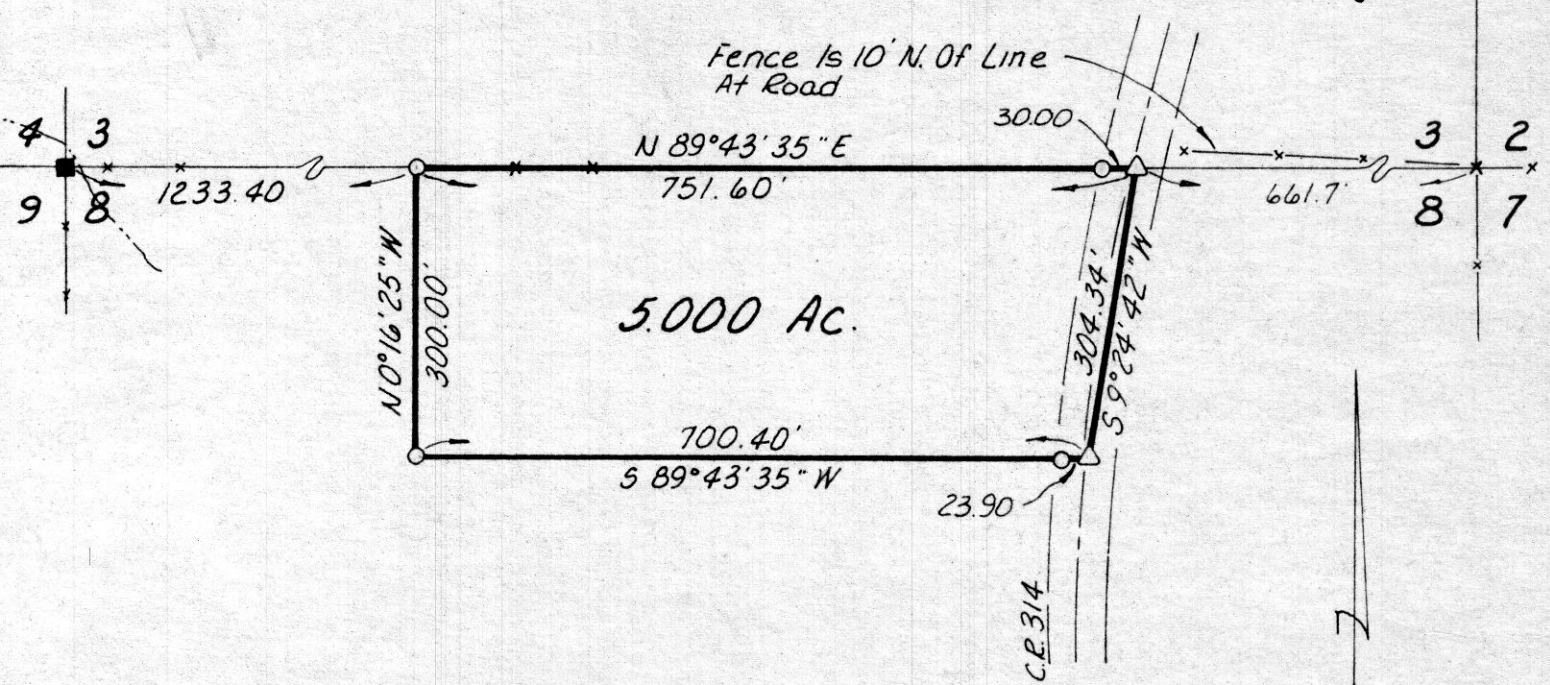

Surveyed For Arthur Piar

Reference:
Deed Vol. 129, Pg. 139
Survey Record 4 Pg. 299

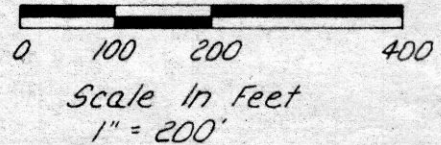

Bearings Assumed

- Stone Found
- △ Railroad Spike Set
- Iron Pin Set (5/8" Rebar With Yellow Cap)

I Certify This Survey To Be Correct To The
Best Of My Knowledge

William H Long Dec. 23, 1982

William H Long R.S. 6505

RD 1 Box 69A

Big Prairie, Ohio 44611

135476

Rec'd. Jan. 11, 1983 AT 3:37 O'CLOCK PM
 Recorded Jan. 12, 1983 Holmes Co. Ohio Fee: 2.00
Plato Vol. 10 Pg. 87 Recorder Rickard Draney
 Deed Vol. 219; Pg. 235. Tom G.

MAP OFFICE COPY