



PLAT OF SURVEY FOR
DAVID C. & BETTY L. STONER
SOUTHWEST QTR., SECTION 2
WASHINGTON TWP, HOLMES CO., OH.

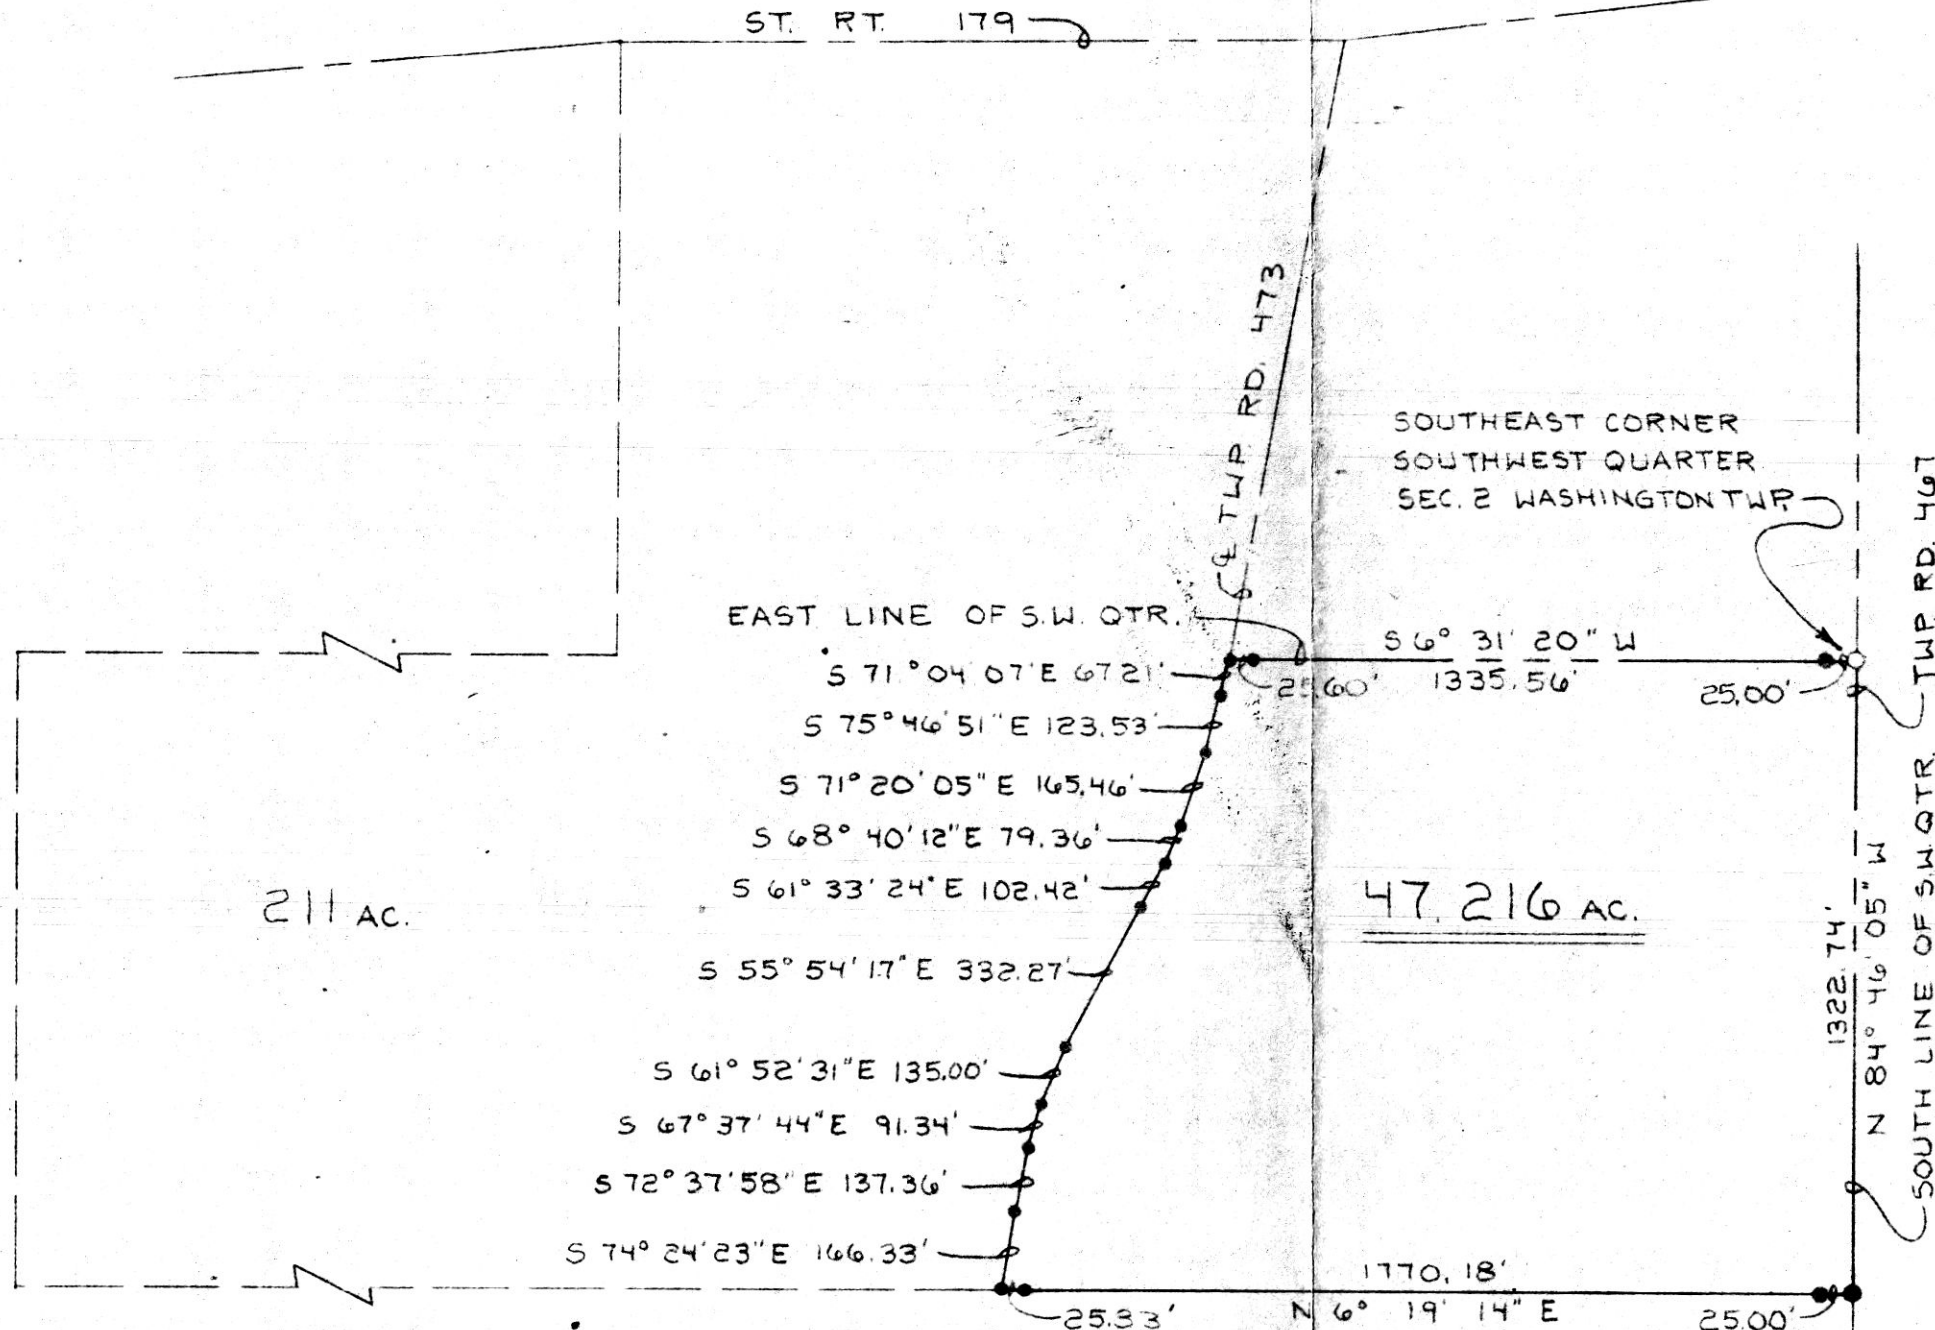

LEGEND

- IRON PIN SET
- IRON PIN FOUND

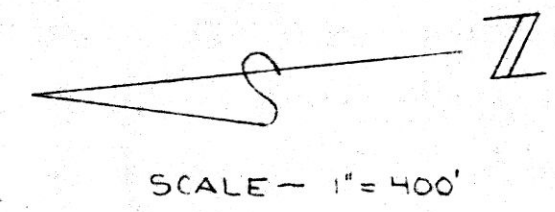

SURVEYOR'S CERTIFICATION

I hereby certify this plat was prepared from a survey made by the office of Raiké Associates, Inc., Architects, Engineers, Surveyors and Donald S. Vermilya, Registered Surveyor No. 5695, and is a true and accurate representation thereof.

All bearings were computed from a magnetic bearing taken on December 8, 1982, and all distances are in feet and decimals thereof.

Donald S. Vermilya
Donald S. Vermilya
Registered Surveyor No. 5695

Rec'd. Jan. 19, 1983 AT 12:01 O'CLOCK P.M.
Recorded Jan. 20, 1983 Holmes Co. Ohio Fee: 2.00
Plat Vol. 10 Pg. 89 Recorder Richard Drayton
Deed Vol. 219; Pg. 340 Arthur Lesjak
enw.

MAP OFFICE COPY