

SHEET NO. 1 OF 1  
JOB NO. 1012

SUBJECT Surveyed For James Uhl  
Rt. 1  
Killbuck, Ohio

BY: J.K. DATE: 3-28-83  
CHKD. BY: R.G.R. DATE

MAP OFFICE COPY

136446

# SURVEY PLAT of a 0.913 ACRE PARCEL

SW QUARTER SECTION 12

T-8-N, R-8-W

Killbuck Township

HOLMES COUNTY, OHIO

136446

REC'D. April 4, 1983

At 4:26 O'CLOCK P.M.

Recorded April 4, 1983


Holmes Co. Ohio Fee: \$ 00

Plat Vol. 10

Pg. 115 Recorder Richard Thaven

Deed Vol. 219; Pg. 972.

Grantor: James & Luella Uhl - Deed Vol. 118, Pg. 519

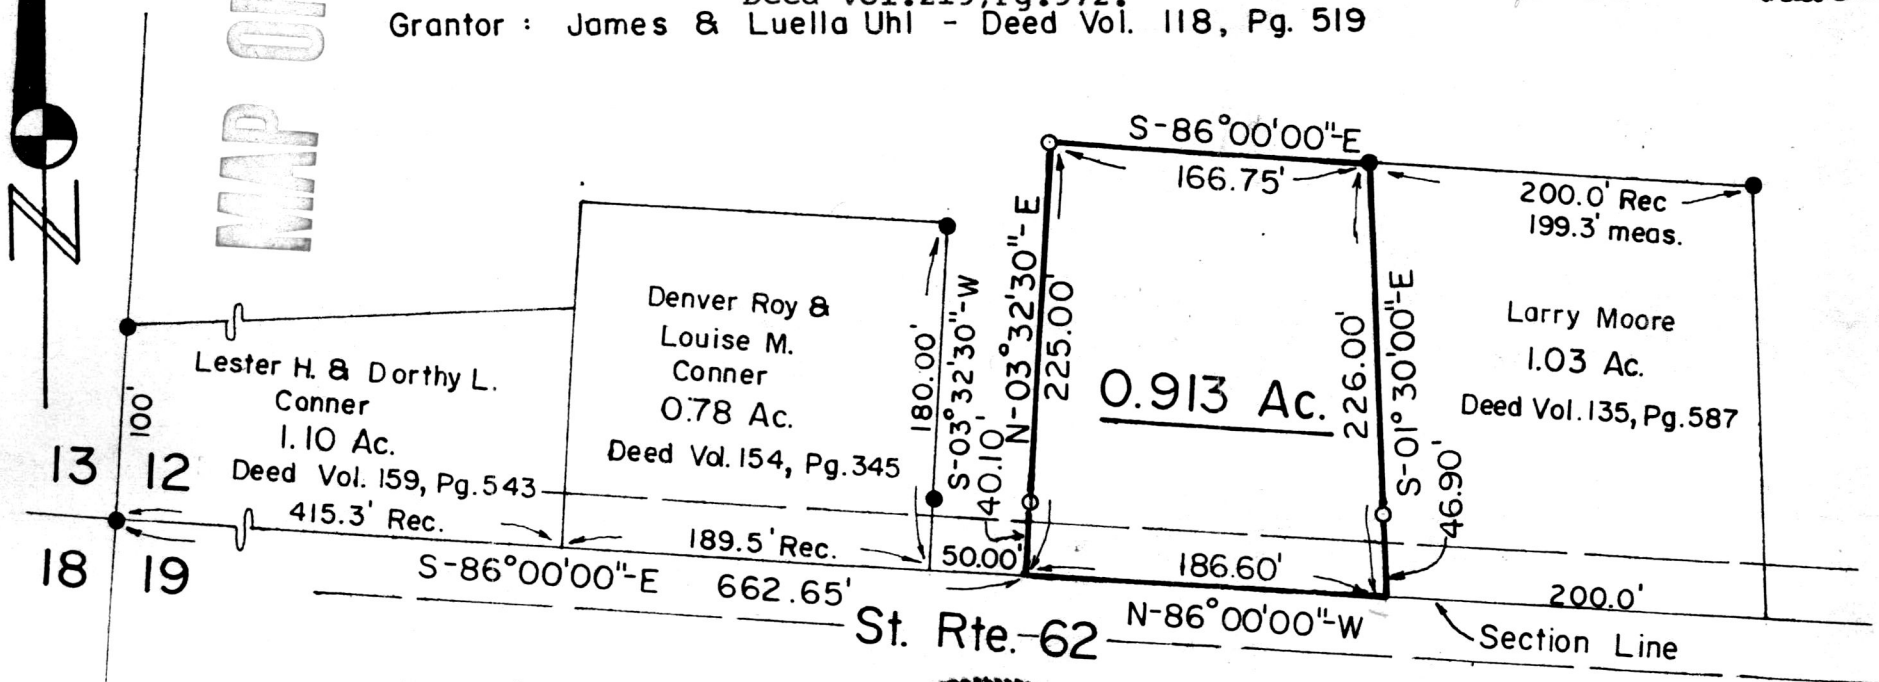

Scale: 1" = 100'

- - Iron Pipe Fd.
- - 5/8" x 30" Rebar With Yellow Plastic Cap Marked RUDOLPH Set 6449

### Reference Deeds

Vol. 118, Pg. 519 - Vol. 135, Pg. 587  
 Vol. 154, Pg. 345 - Vol. 159, Pg. 543



I Certify This Survey And Plat To Be Correct To The Best Of My Knowledge.

3-28-83 *Ronald G. Rudolph*

Date: Ronald G. Rudolph - R.S. 6449  
 R.G. RUDOLPH SURVEYING, Inc.  
 405 W. Liberty St.  
 Wooster, Ohio 44691

