


136824

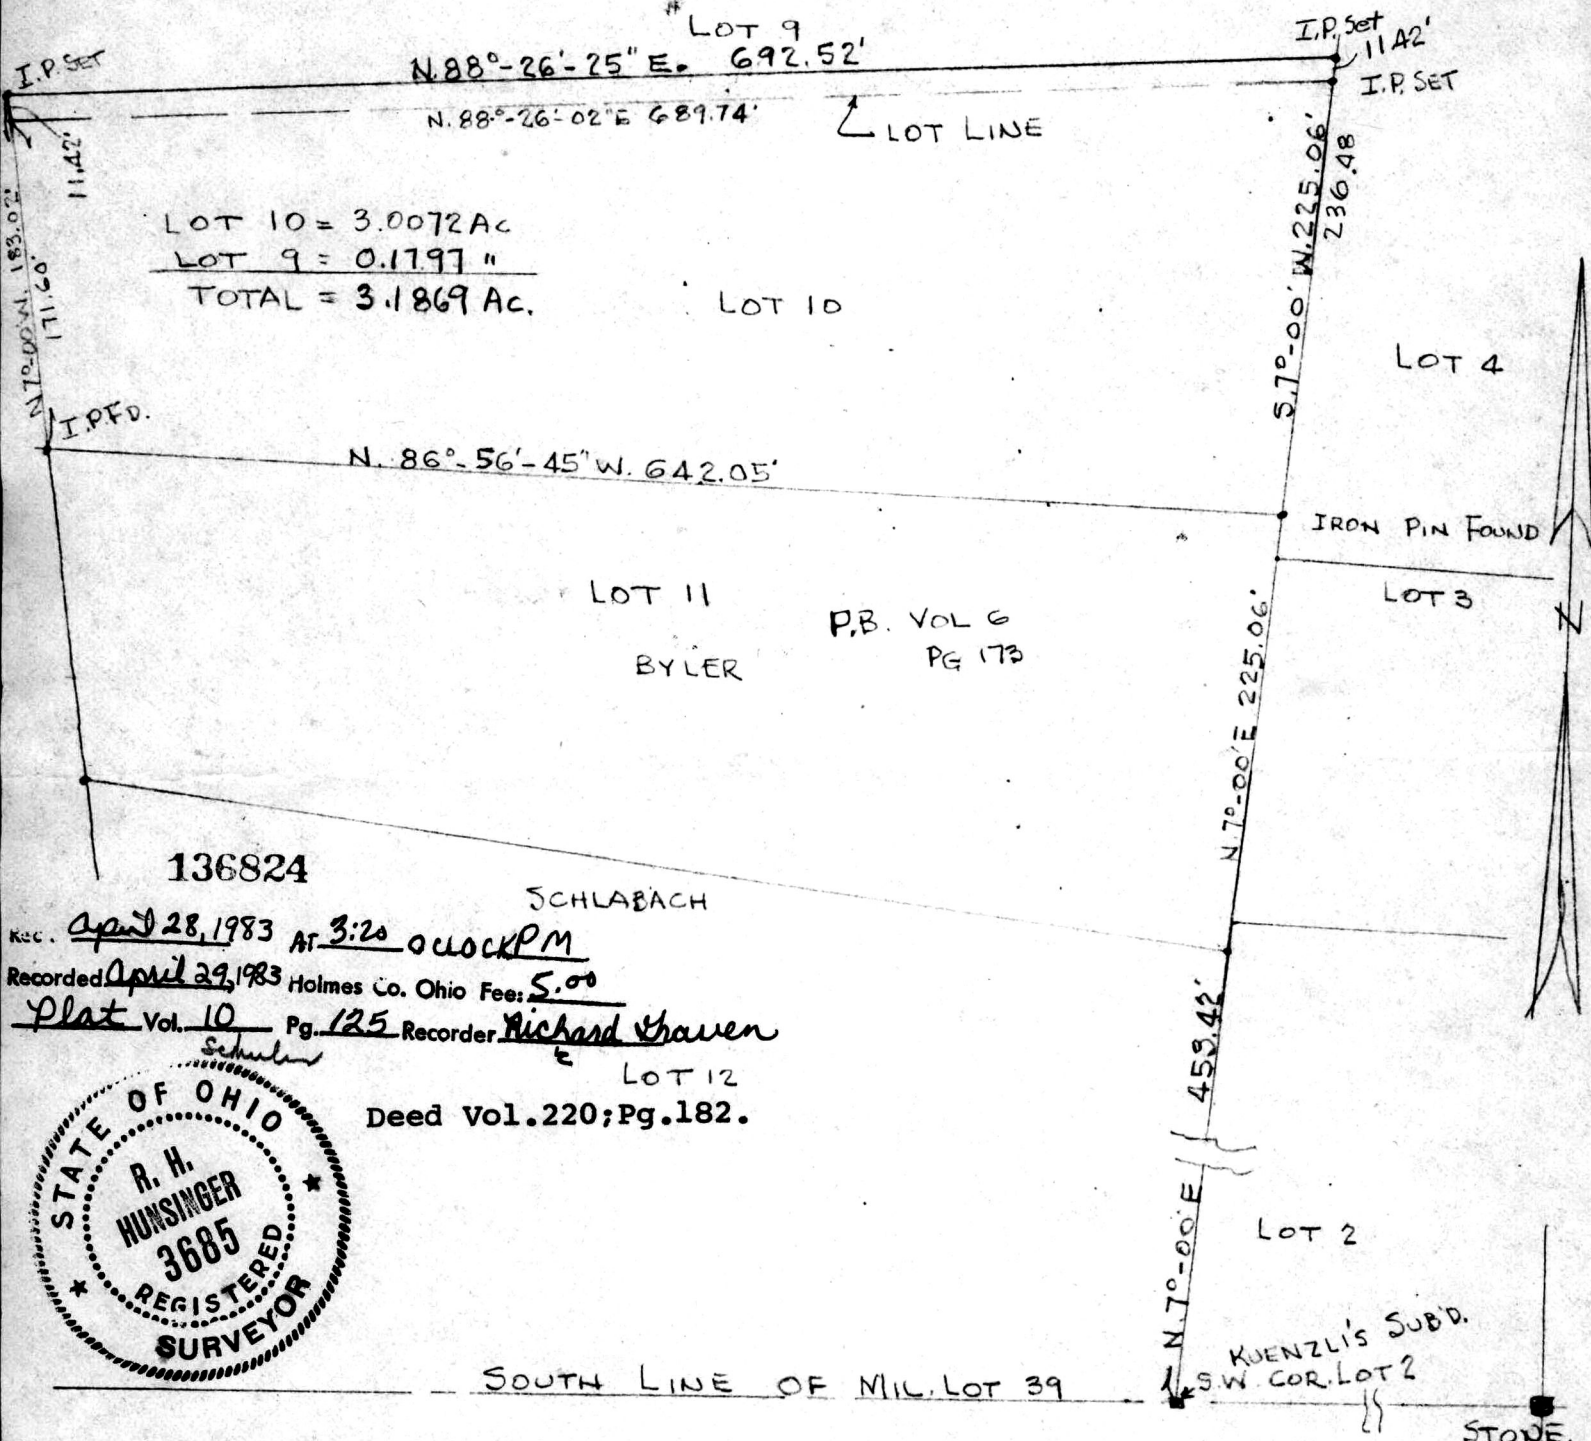

LOT 10 = 3.0072 Ac
 LOT 9 = 0.1797 "
 TOTAL = 3.1869 Ac.

LOT 10

LOT 11

BYLER

P.B. VOL 6
PG 173

LOT 3

LOT 4

LOT 2

Deed Vol. 220; Pg. 182.



Rec. April 28, 1983 At 3:20 O'CLOCK PM
 Recorded April 29, 1983 Holmes Co. Ohio Fee: 5.00
 Plat Vol. 10 Pg. 125 Recorder Richard Chaven
Schulze

PLAT OF A SURVEY OF LOT 10 AND A PART OF LOT 9
 OF KUENZLI'S SUBDIVISION OF LOT 39, THIRD QUARTER,
 TOWNSHIP 10, RANGE 4, PAINT TOWNSHIP, HOLMES COUNTY, OHIO
 SCALE 1"=100'
 R. H. HUNSINGER, #3685 REGISTERED SURVEYOR
 MAY 24, 1981, REV. JUNE 2, 1982

MAP OFFICE COPY