

THE COSHOCTON LAND SURVEYING SERVICE

233 S. FOURTH ST.

COSHOCTON, OHIO 43812

BEING PART OF: LOT ~
 SEC. 20 S.W. 1/4
 QUAR. 4th.
 T9N. R5W
 TOWNSHIP Walnut Creek
 COUNTY Holmes, Ohio, U.S.M.A.

SURVEY FOR: Ivan L. Miller


DATE: April, 1983

SCALE: 1" = 200'

⊙ ~ Found monument

● ~ Set 1/2" ID water pipe, 36"-L.

○ ~ Found 1/2" ID Ape

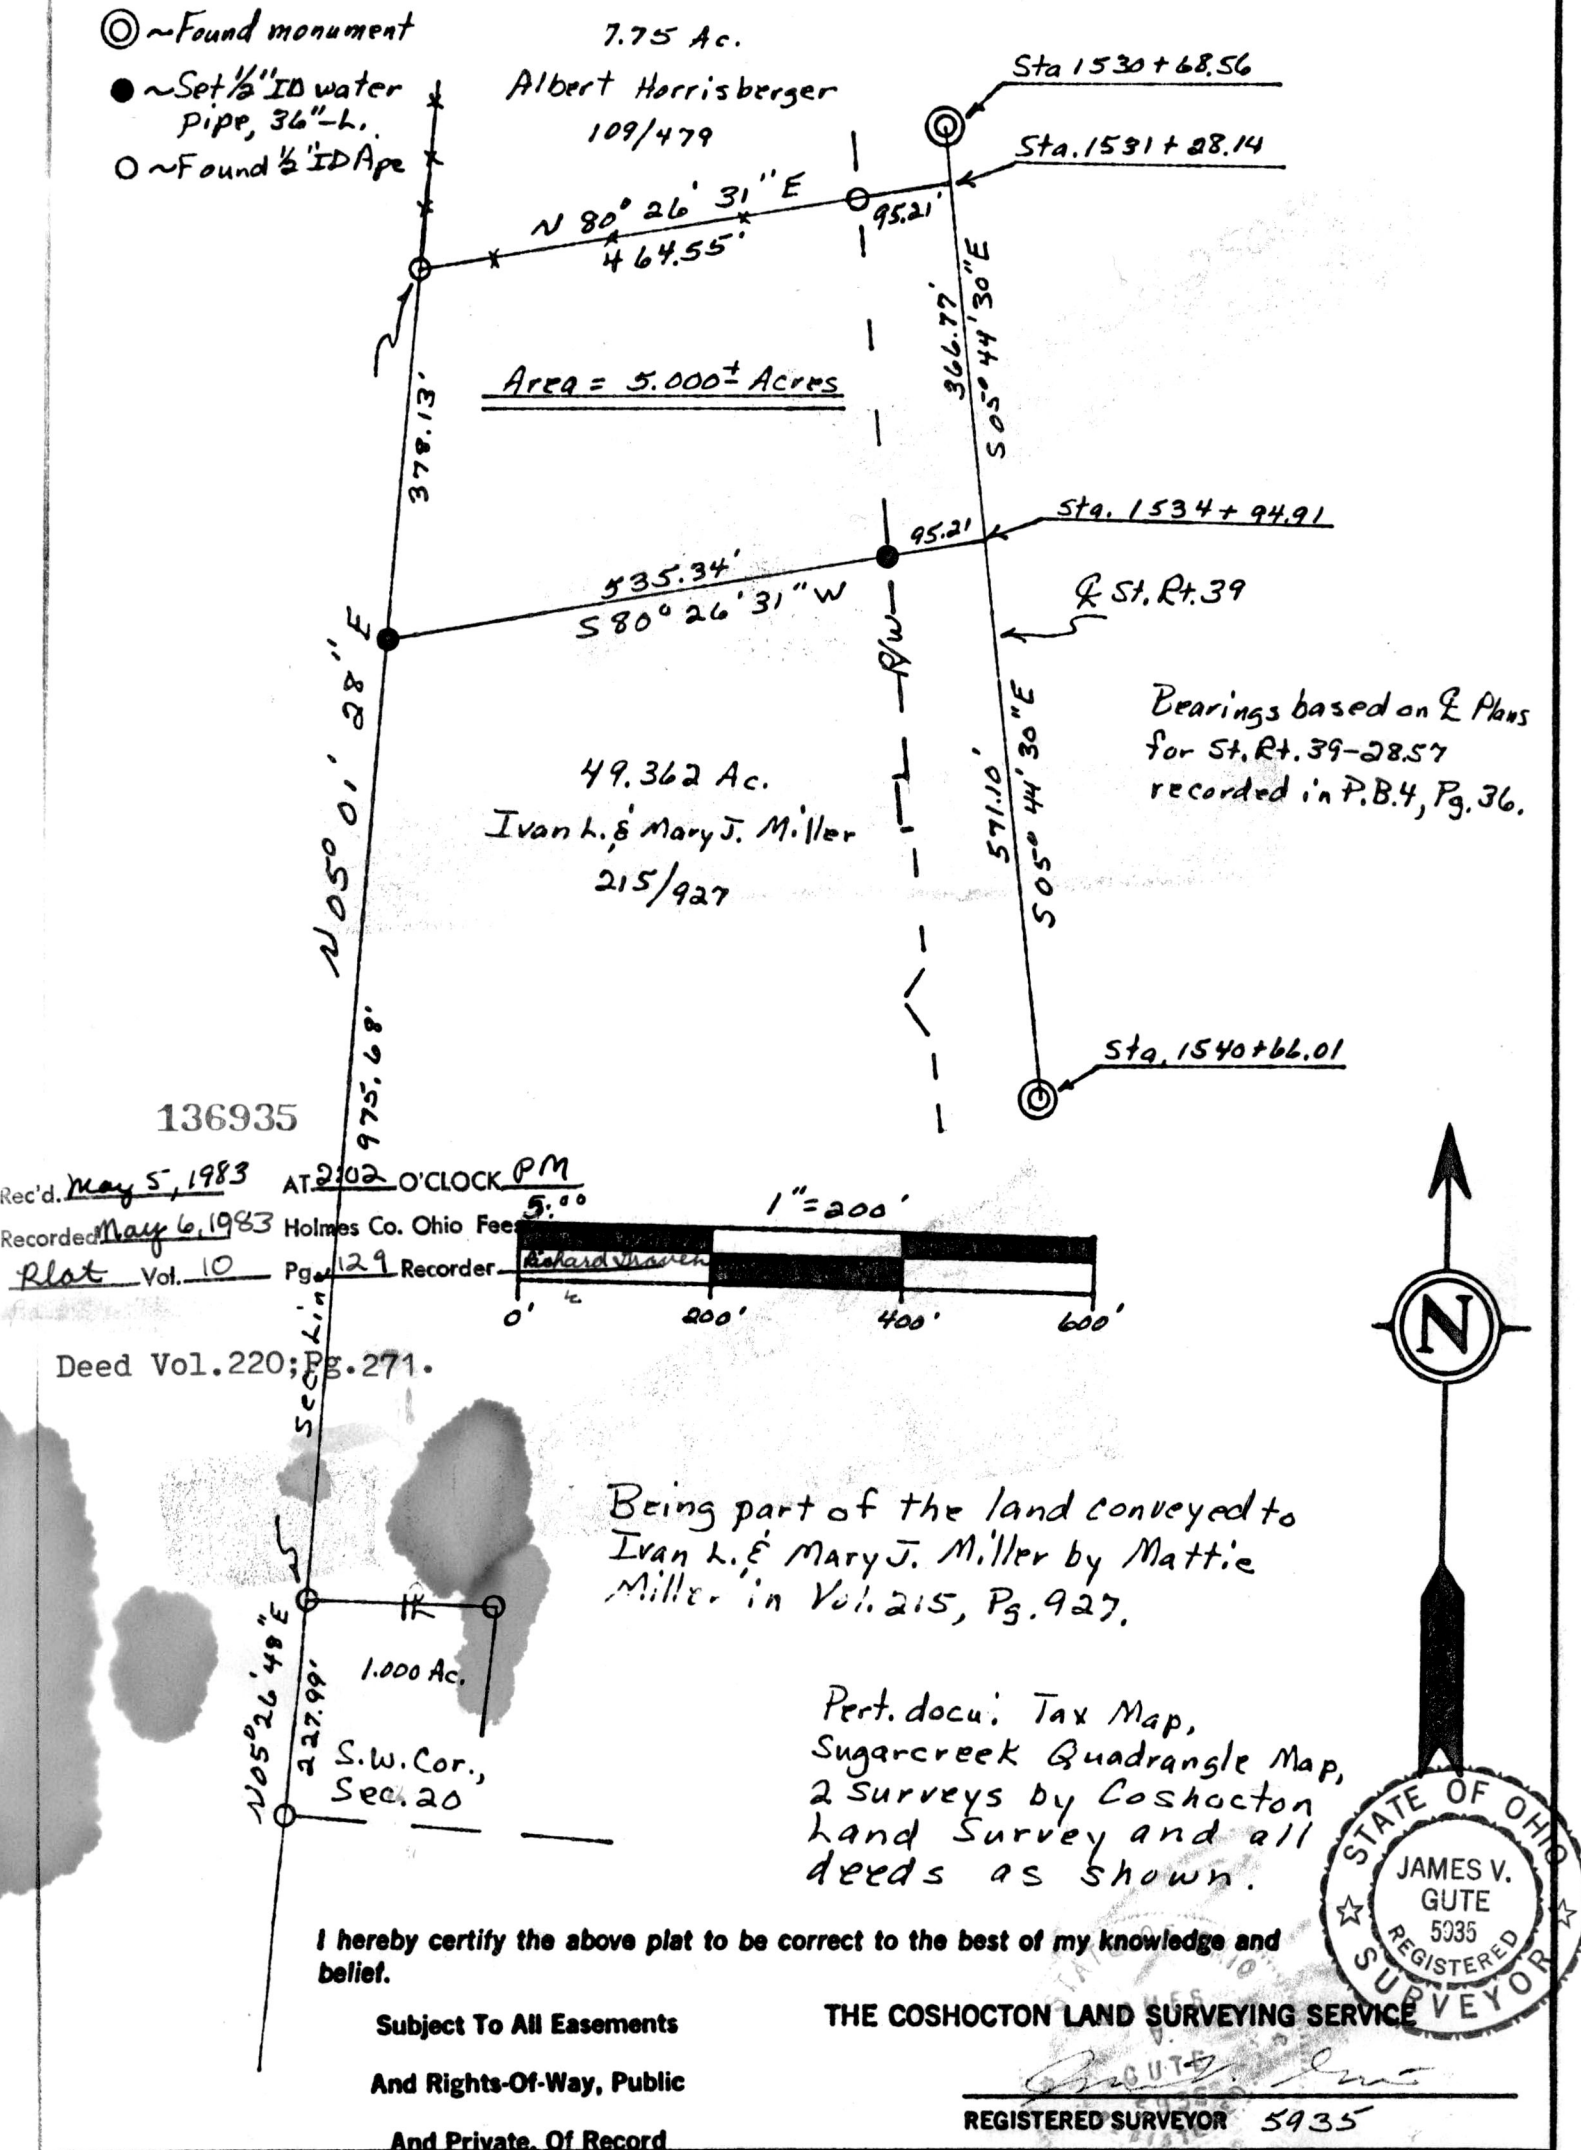

136935

Rec'd. May 5, 1983 AT 2:02 O'CLOCK PM

Recorded May 6, 1983 Holmes Co. Ohio Fees 5.00

Plat Vol. 10 Pg. 129 Recorder: Richard Shaver

Deed Vol. 220; Pg. 271.

Being part of the land conveyed to Ivan L. & Mary J. Miller by Mattie Miller in Vol. 215, Pg. 927.

Pert. docu: Tax Map, Sugarcreek Quadrangle Map, 2 surveys by Coshocton Land Survey and all deeds as shown.

I hereby certify the above plat to be correct to the best of my knowledge and belief.

Subject To All Easements

And Rights-Of-Way, Public

And Private. Of Record

THE COSHOCTON LAND SURVEYING SERVICE

REGISTERED SURVEYOR 5935

