


PRAIRIE TOWNSHIP  
 HOLMES COUNTY, OHIO  
 SW. Qtr., Sec. 36, T-14, R-13


Mellanie Parrot

Bretz

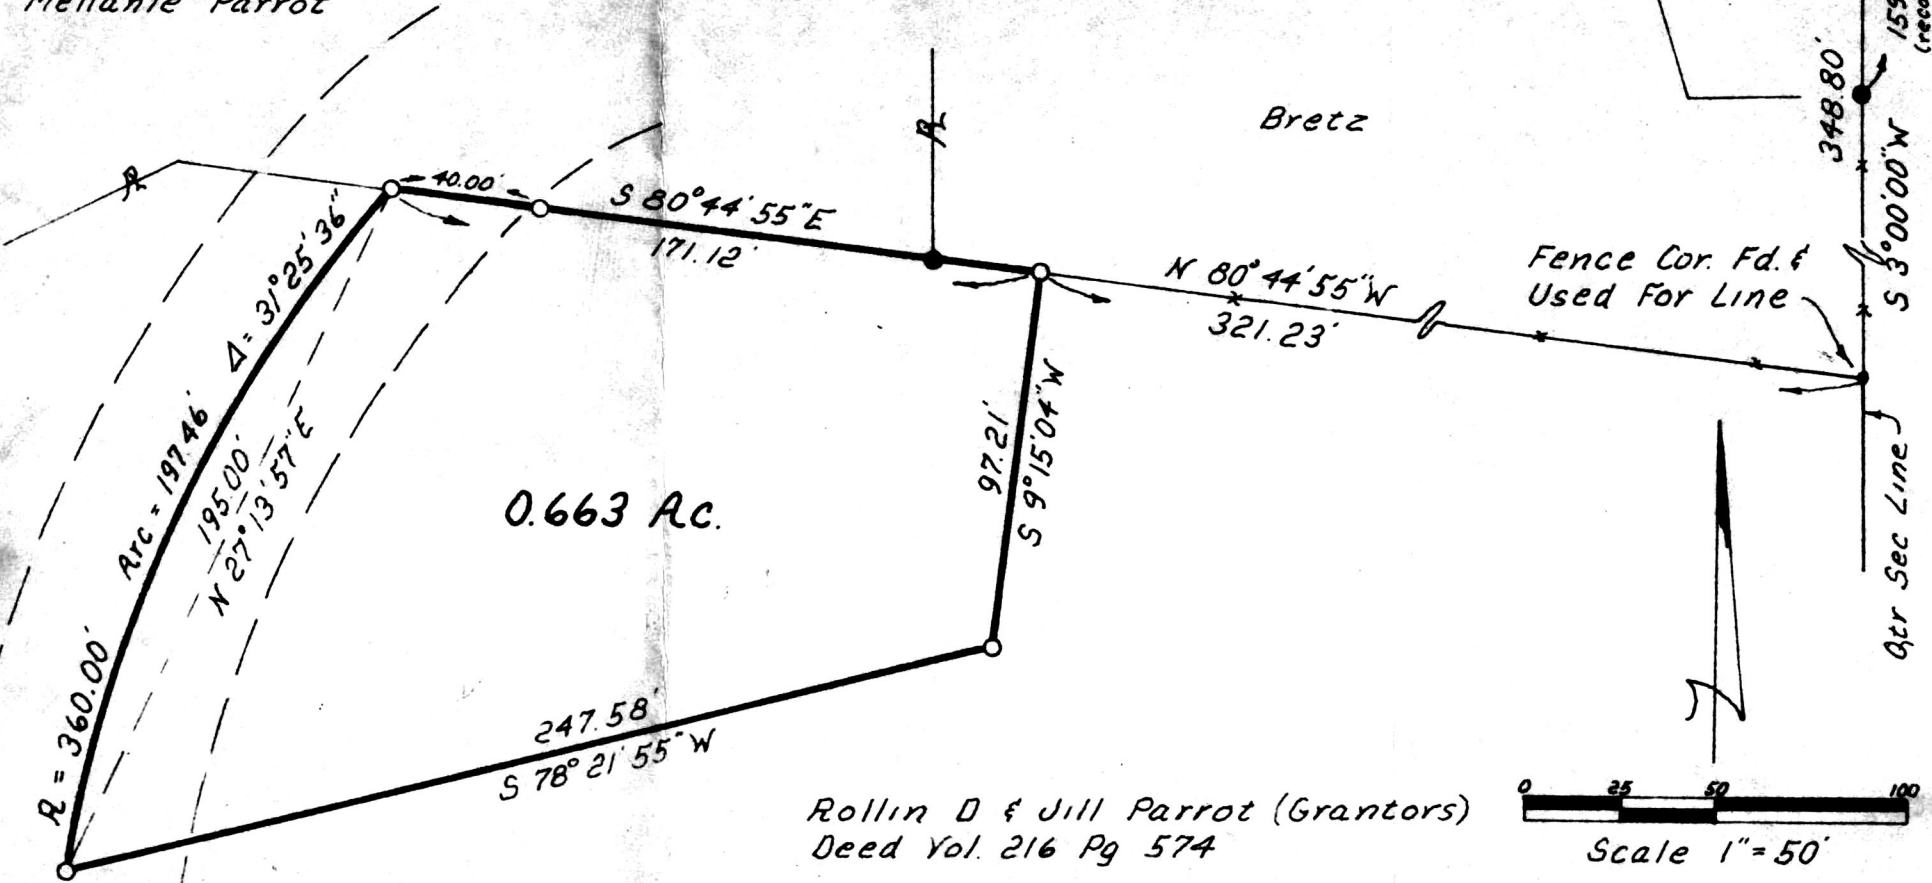

0.663 Ac.

Rollin D & Jill Parrot (Grantors)  
 Deed Vol. 216 Pg 574

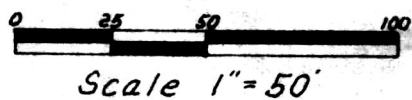

- Iron Pin Found
- Iron Pin Set (5/8 bar w/caps)

Bearings Assumed

Reference:  
 Plat Vol. 5 Pg. 98  
 S.R. Vol. 3 Pg. 256

T.R. 568

137195

REC'D. May 26, 1983  
 AT 10:41 o'clock A.M.  
 RECORDED May 26, 1983  
Plat VOL. 20 PG. 139  
 Holmes Co. Ohio Fee: 5.00  
Richard Chace Recorder

I Certify This Plat To Be Correct  
 To The Best Of My Knowledge  
William H. Long May 3, 1983  
 William H. Long

**MAP OFFICE COPY**

Deed Vol. 220; Pg. 497.