

THE COSHOCTON LAND SURVEYING SERVICE

233 S. FOURTH ST.


COSHOCTON, OHIO 43812

BEING PART OF: LOT 1
 SEC. 1st.
 QUAR. 1st.
 T9N, R5W
 TOWNSHIP Walnut Creek
 COUNTY Holmes, Ohio, U.S.M.L.

SURVEY FOR: Keith Hershberger
 Land of Troyer's Trail Bologna, Inc.
 DATE: June, 1983
 SCALE: 1" = 50'

- - Found 1/2" round iron bar or as shown.
- - Set 1/2" ID water pipe, 36"-L

Bearings based on Plat Record 7, Pg. 236

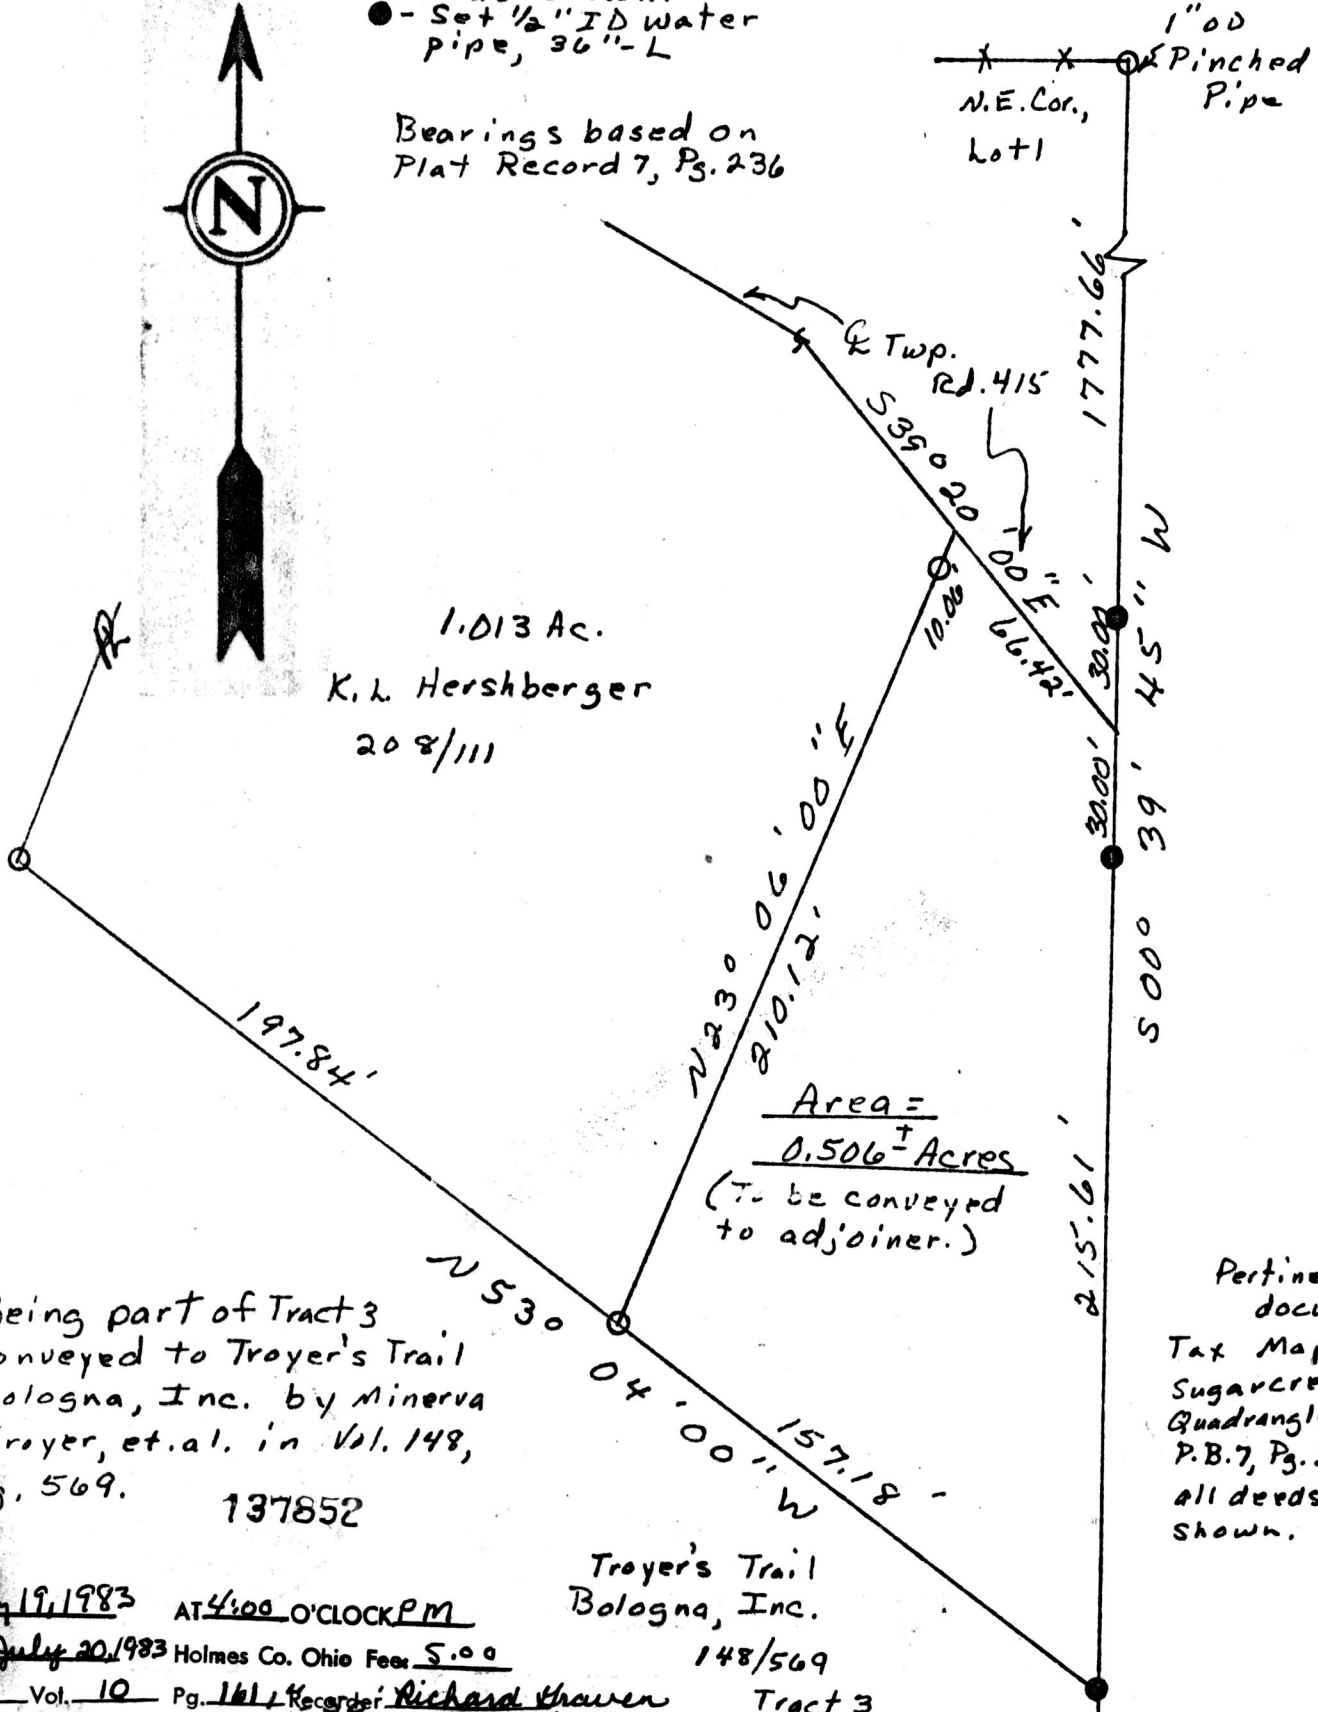


1.013 Ac.
 K.L. Hershberger
 208/111

Area =
0.506 Acres
 (To be conveyed to adjoining.)

Being part of Tract 3 conveyed to Troyer's Trail Bologna, Inc. by Minerva Troyer, et al. in Vol. 148, Pg. 569.
 137852

Pertinent documents:
 Tax Map, Sugar Creek Quadrangle Map, P.B. 7, Pg. 236 E all deeds as shown.

Rec'd. July 19, 1983 AT 4:00 O'CLOCK PM
 Recorded July 20, 1983 Holmes Co. Ohio Fees \$5.00
 Plot Vol. 10 Pg. 161 Recorder: Richard Thayer
 Troyer's Trail Bologna, Inc. 148/569 Tract 3

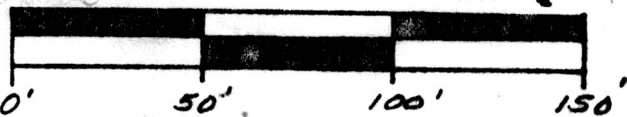

Deed Vol. 221; Pg. 17 & 19.

I hereby certify the above plat to be correct to the best of my knowledge and belief.

Subject To All Easements
 And Rights-Of-Way, Public
 And Private, Of Record

THE COSHOCTON LAND SURVEYING SERVICE

REGISTERED SURVEYOR 5935

MAP OFFICE COPY