

FOURTH QTR. LOT 3
 PAINT TWP. T-10 R-5
 HOLMES CTY., OHIO

A. H. & E. BEACHY
 Vol. 189 Pg. 557

Part of A. H. & E. BEACHY
 Vol. 189 Pg. 557

1.23 Ac.

A. J. A. & B. MILLER
 Vol. 196 Pgs. 814, 815

Scale: 1" = 50'

Field Bk. 1 Pg. 24

- I. P. Found
- I. P. Set

I Certify This Survey To Be Correct
 To The Best Of My Knowledge.


William D. McCullough
 William D. McCullough Date
 P. S. 6048



137880
 REC'D. July 21st 1983
 AT 3:00 O'CLOCK P. M.
 RECORDED July 22, 1983
Plat VOL 10 PG. 162
 Holmes Co. Ohio Fee: 5.00
Richard Traven Recorder

MAP OFFICE COPY

Deed Vol. 221; Pg. 38.

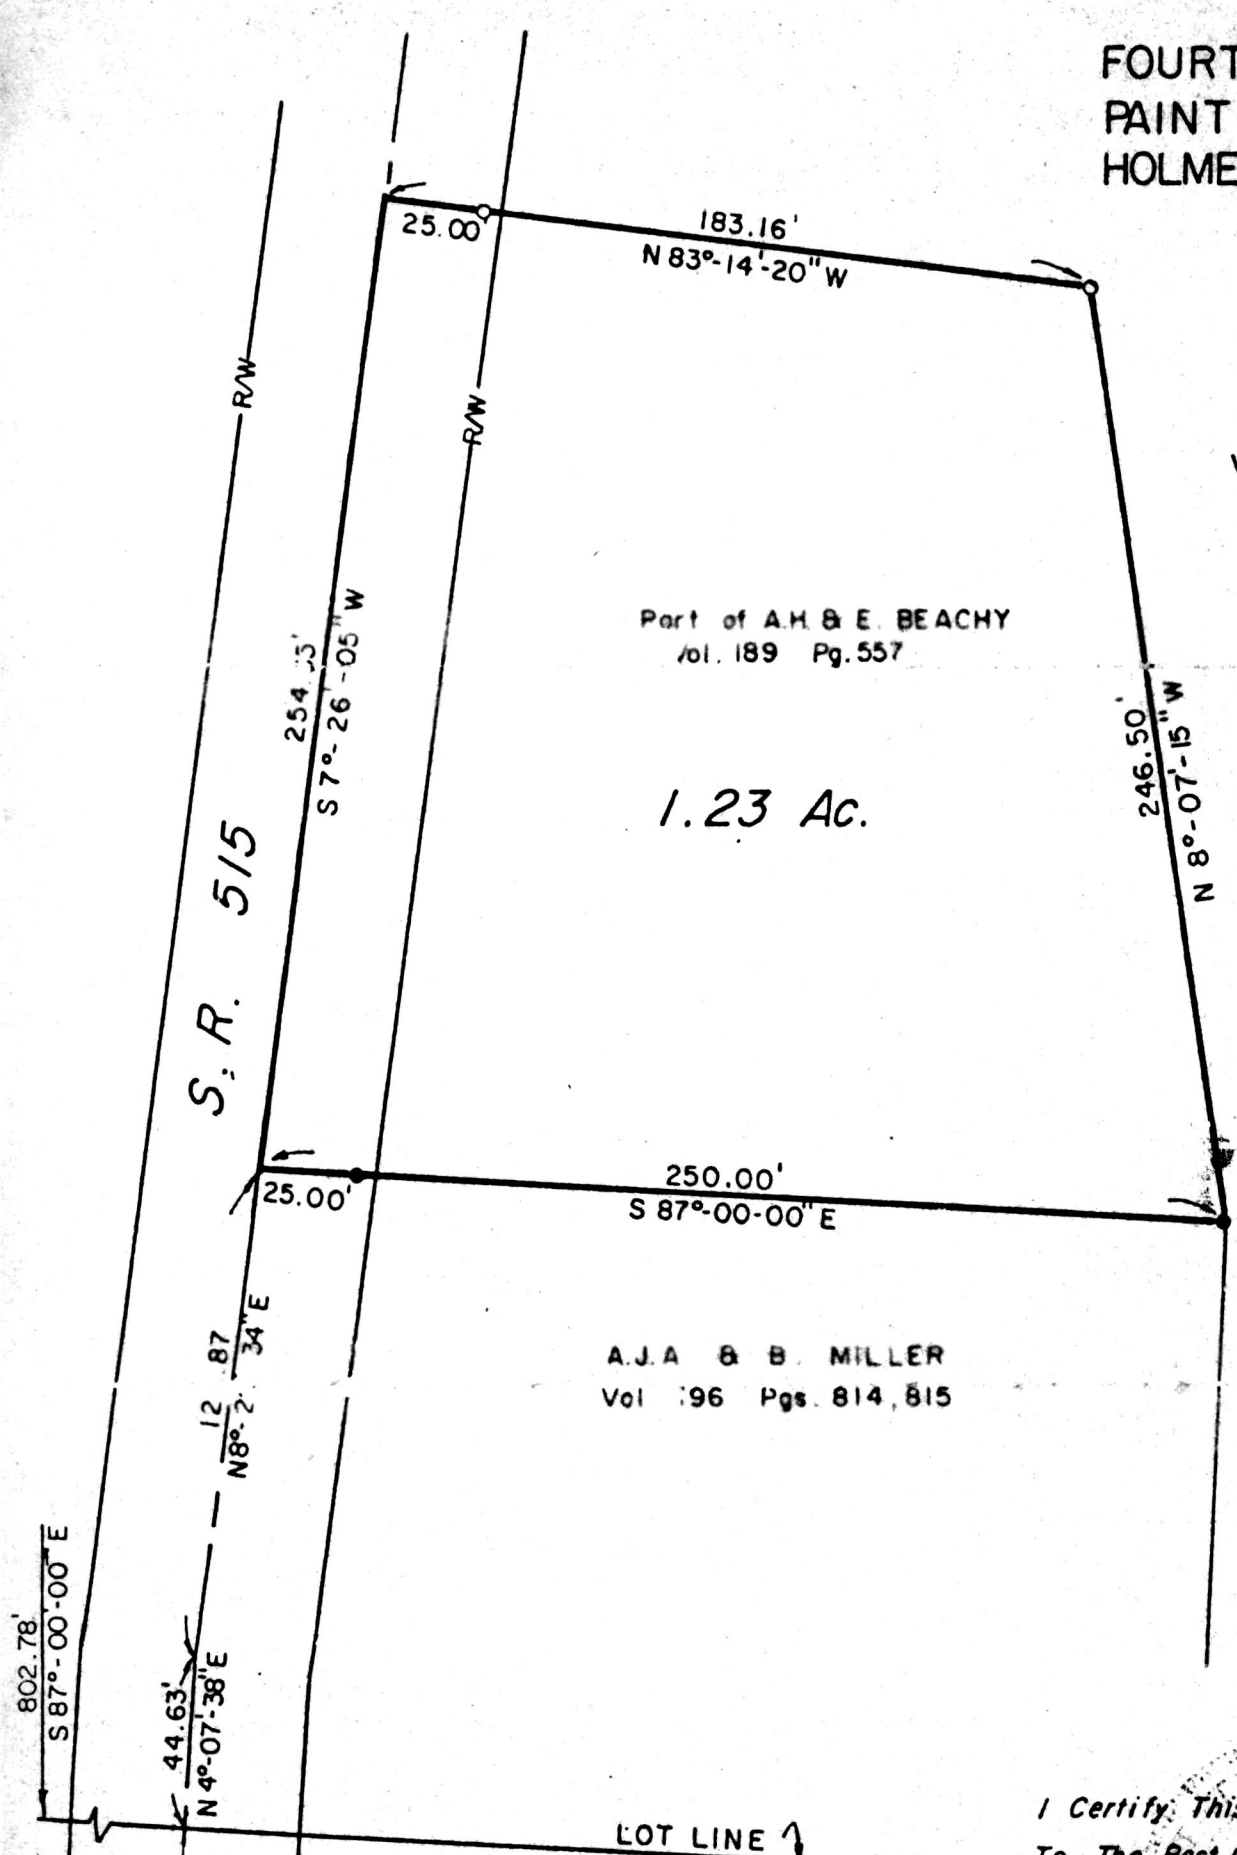

SW Cor.
 Lot 3

S. R. 515