


138064

Survey Outlot 136  
Village Of Nashville  
KNOX TOWNSHIP  
HOLMES COUNTY, OHIO

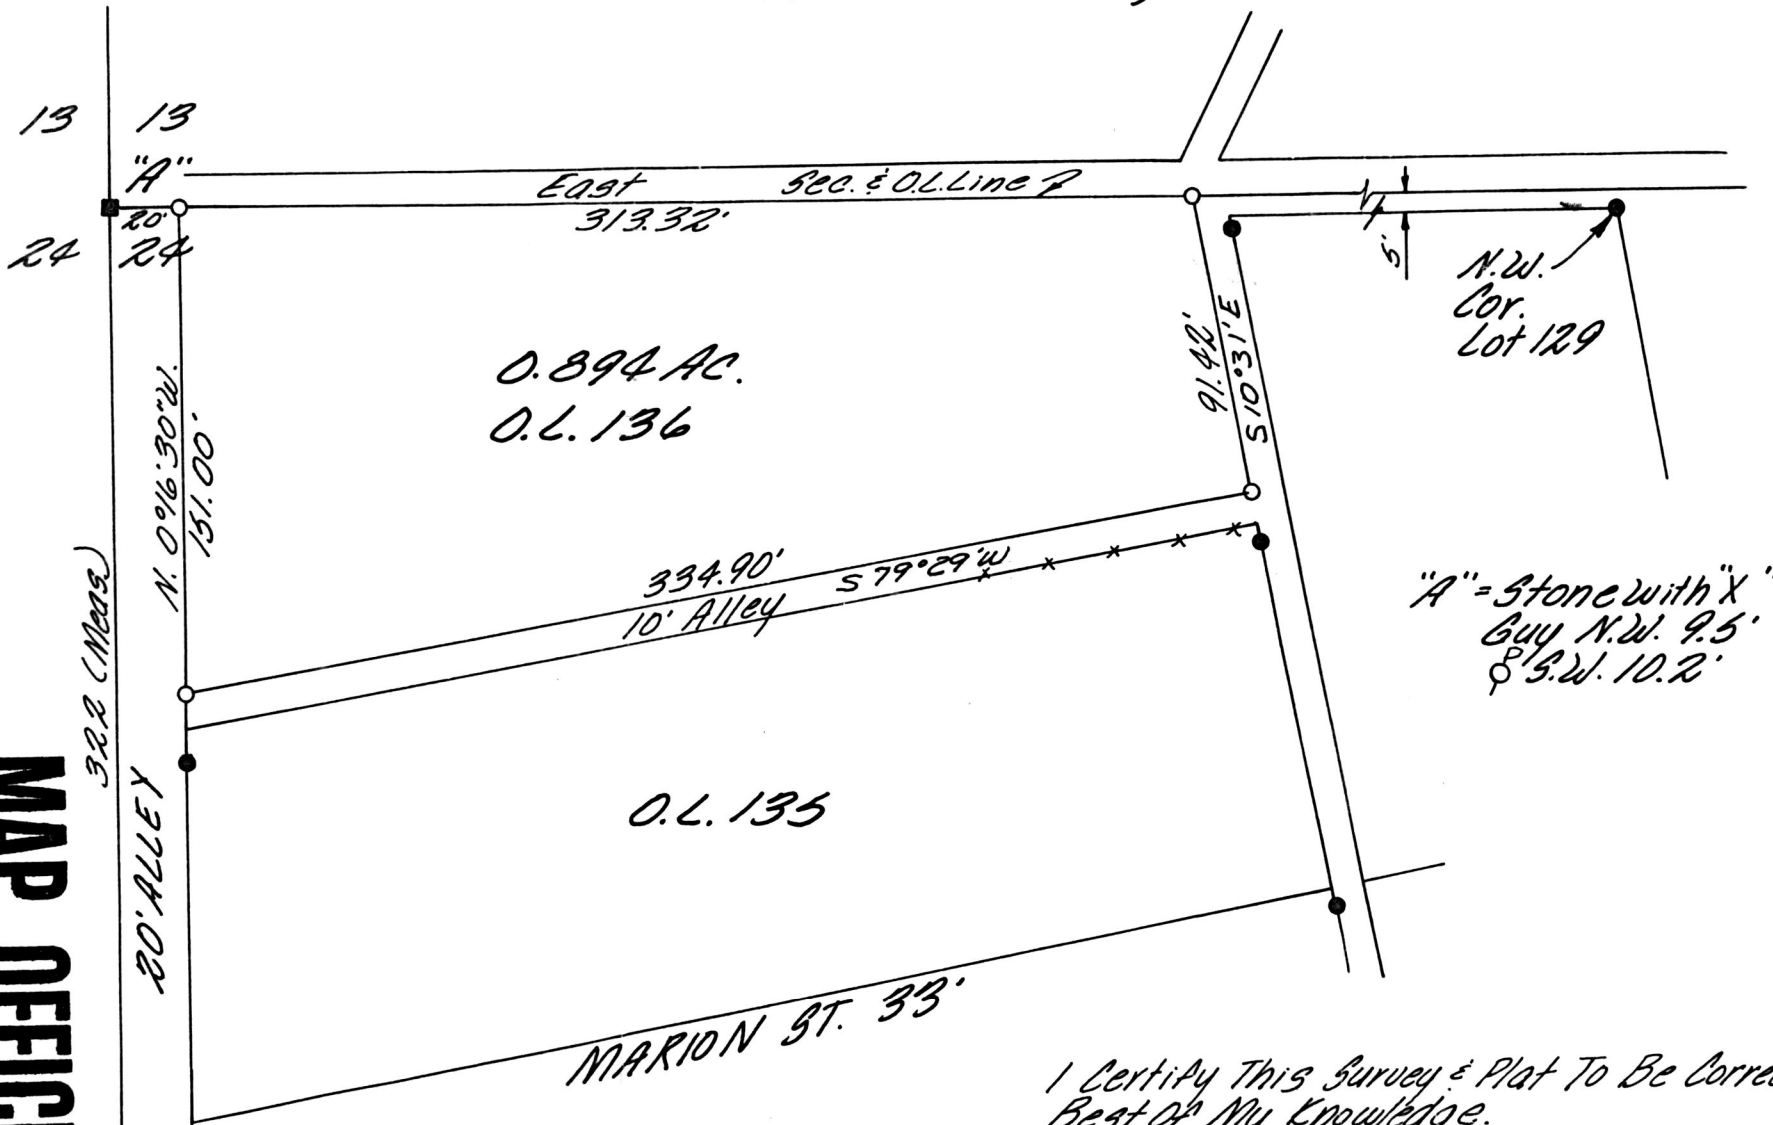

0.894 AC.  
O.L. 136

O.L. 135

MARION ST. 33'

Scale 1" = 60'

● I.P. Fd.  
○ I.P. Set

"A" = Stone with "X"  
Guy N.W. 9.5'  
S.W. 10.2'

I Certify This Survey & Plat To Be Correct To The  
Best of My Knowledge.

10-20-78 Ronald G. Rudolph

Ronald G. Rudolph R.S. 6449  
R.B. Rudolph Surveying, Inc.  
1175 Summer set Dr.  
Wooster, Ohio 44691

138064

Rec'd. August 5, 1983 AT 1:14 O'CLOCK PM

Recorded. Aug. 8, 1983 Holmes Co. Ohio Fee: 5.00

Plat Vol. 10 Pg. 171 Recorder Richard Yawen

Deed Vol. 221; Pg. 153.

MAP OFFICE COPY

322 (Mass)