

COSHOCTON LAND SURVEYING SERVICE

233 S. FOURTH ST.

COSHOCTON, OHIO 43812

BEING PART OF: LOT ~  
 SEC. 6, S.W. 1/4  
 QUAR. 2nd.  
 T8 N, R7 W  
 TOWNSHIP Killbuck  
 COUNTY Holmes, Ohio, U.S.M.A.


SURVEY FOR: Tom Gindlesberger  
 (Dale Lahm)  
 DATE: August, 1983  
 SCALE: 1" = 50'



- ~ Found stone
- ~ Found 5/8" rebar
- ~ Set 1/2" ID water pipe, 36"-L

Tracts 1 & 2 - Being all of the land conveyed to John J. & Evelyn Bickel in Vol. 198, Pg. 138.

Pertinent documents:  
 Tax Map, Plat BK 4, Pg. 190  
 Plat BK 8, Pg. 793 and all deeds as shown

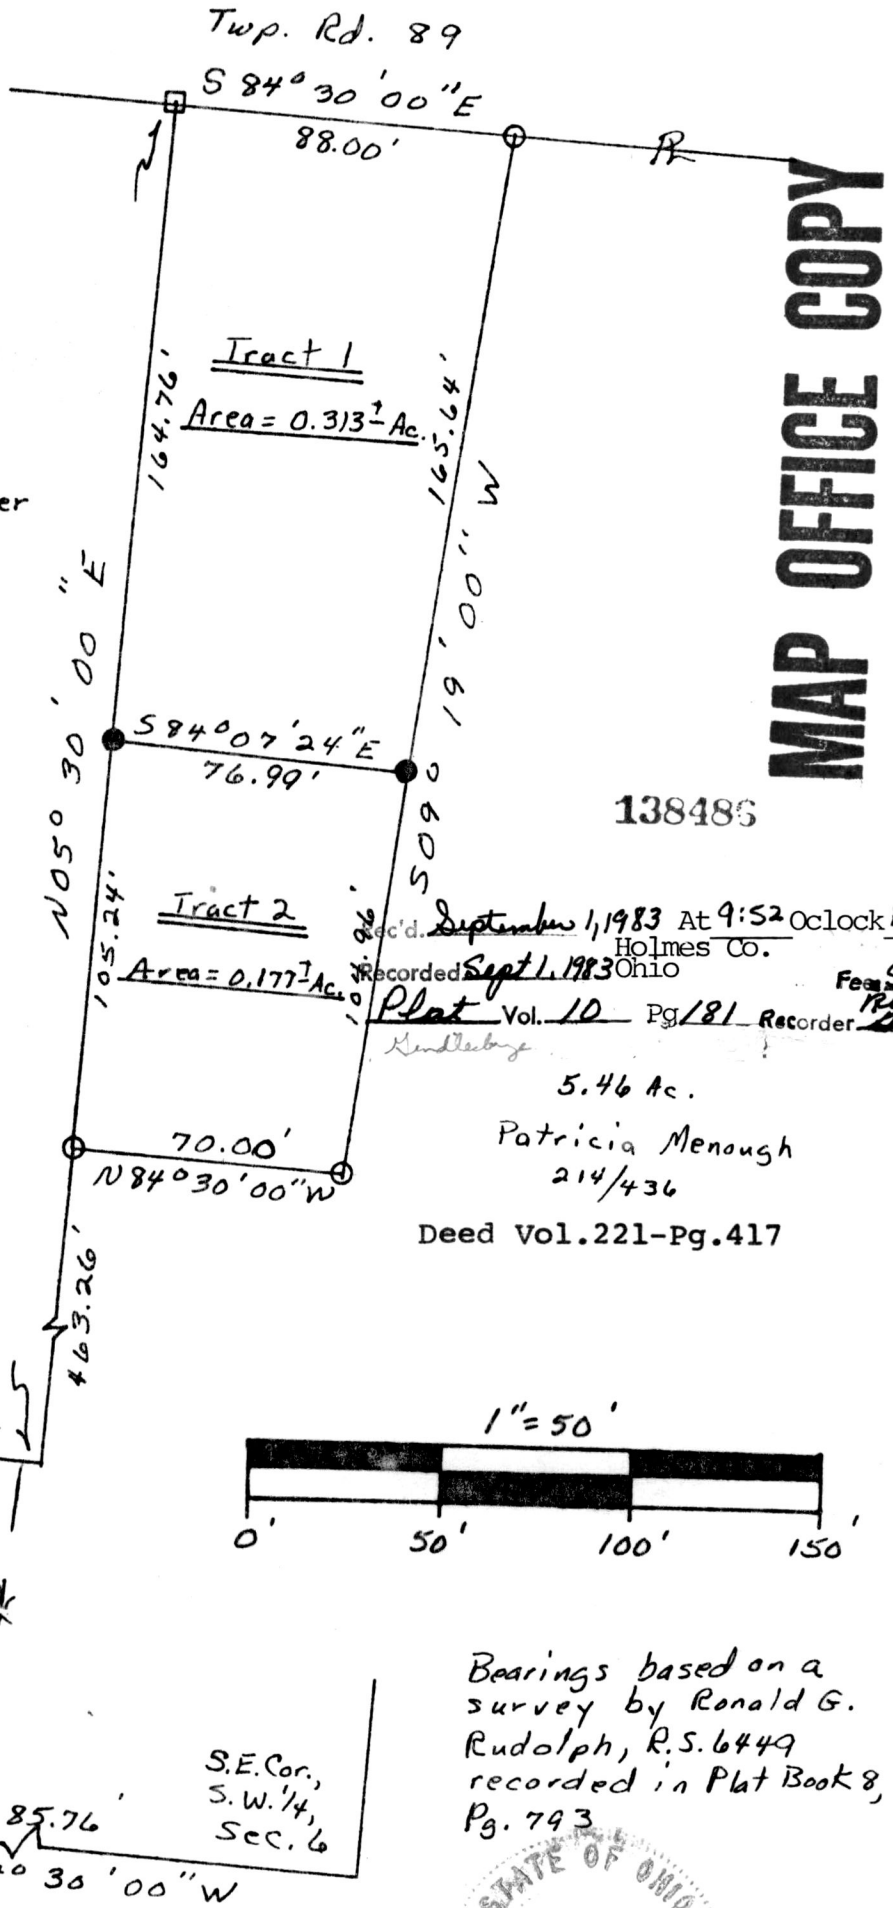


MAP OFFICE COPY

138486

Rec'd. September 1, 1983 At 9:52 O'clock AM  
 Holmes Co. Ohio  
 Recorded Sept. 1, 1983  
 Plat Vol. 10 Pg. 181 Recorder *Rudolph*

5.46 Ac.  
 Patricia Menough  
 214/436  
 Deed Vol. 221-Pg. 417

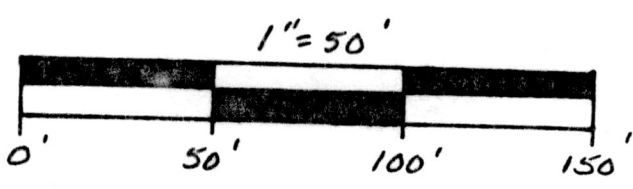

Bearings based on a survey by Ronald G. Rudolph, R.S. 6449 recorded in Plat Book 8, Pg. 793



I hereby certify the above plat to be correct to the best of my knowledge and belief.

Subject To All Easements  
 And Rights-Of-Way, Public  
 And Private, Of Record

THE COSHOCTON LAND SURVEYING SERVICE

*[Signature]*  
 REGISTERED SURVEYOR 5935