


RICHLAND TOWNSHIP HOLMES COUNTY, OHIO N.W. Qtr., Section 19, T-8N, R-9W

Surveyed For John V. & Alfretta Barnes, Grantors
Deed Vol 168, Pg 13

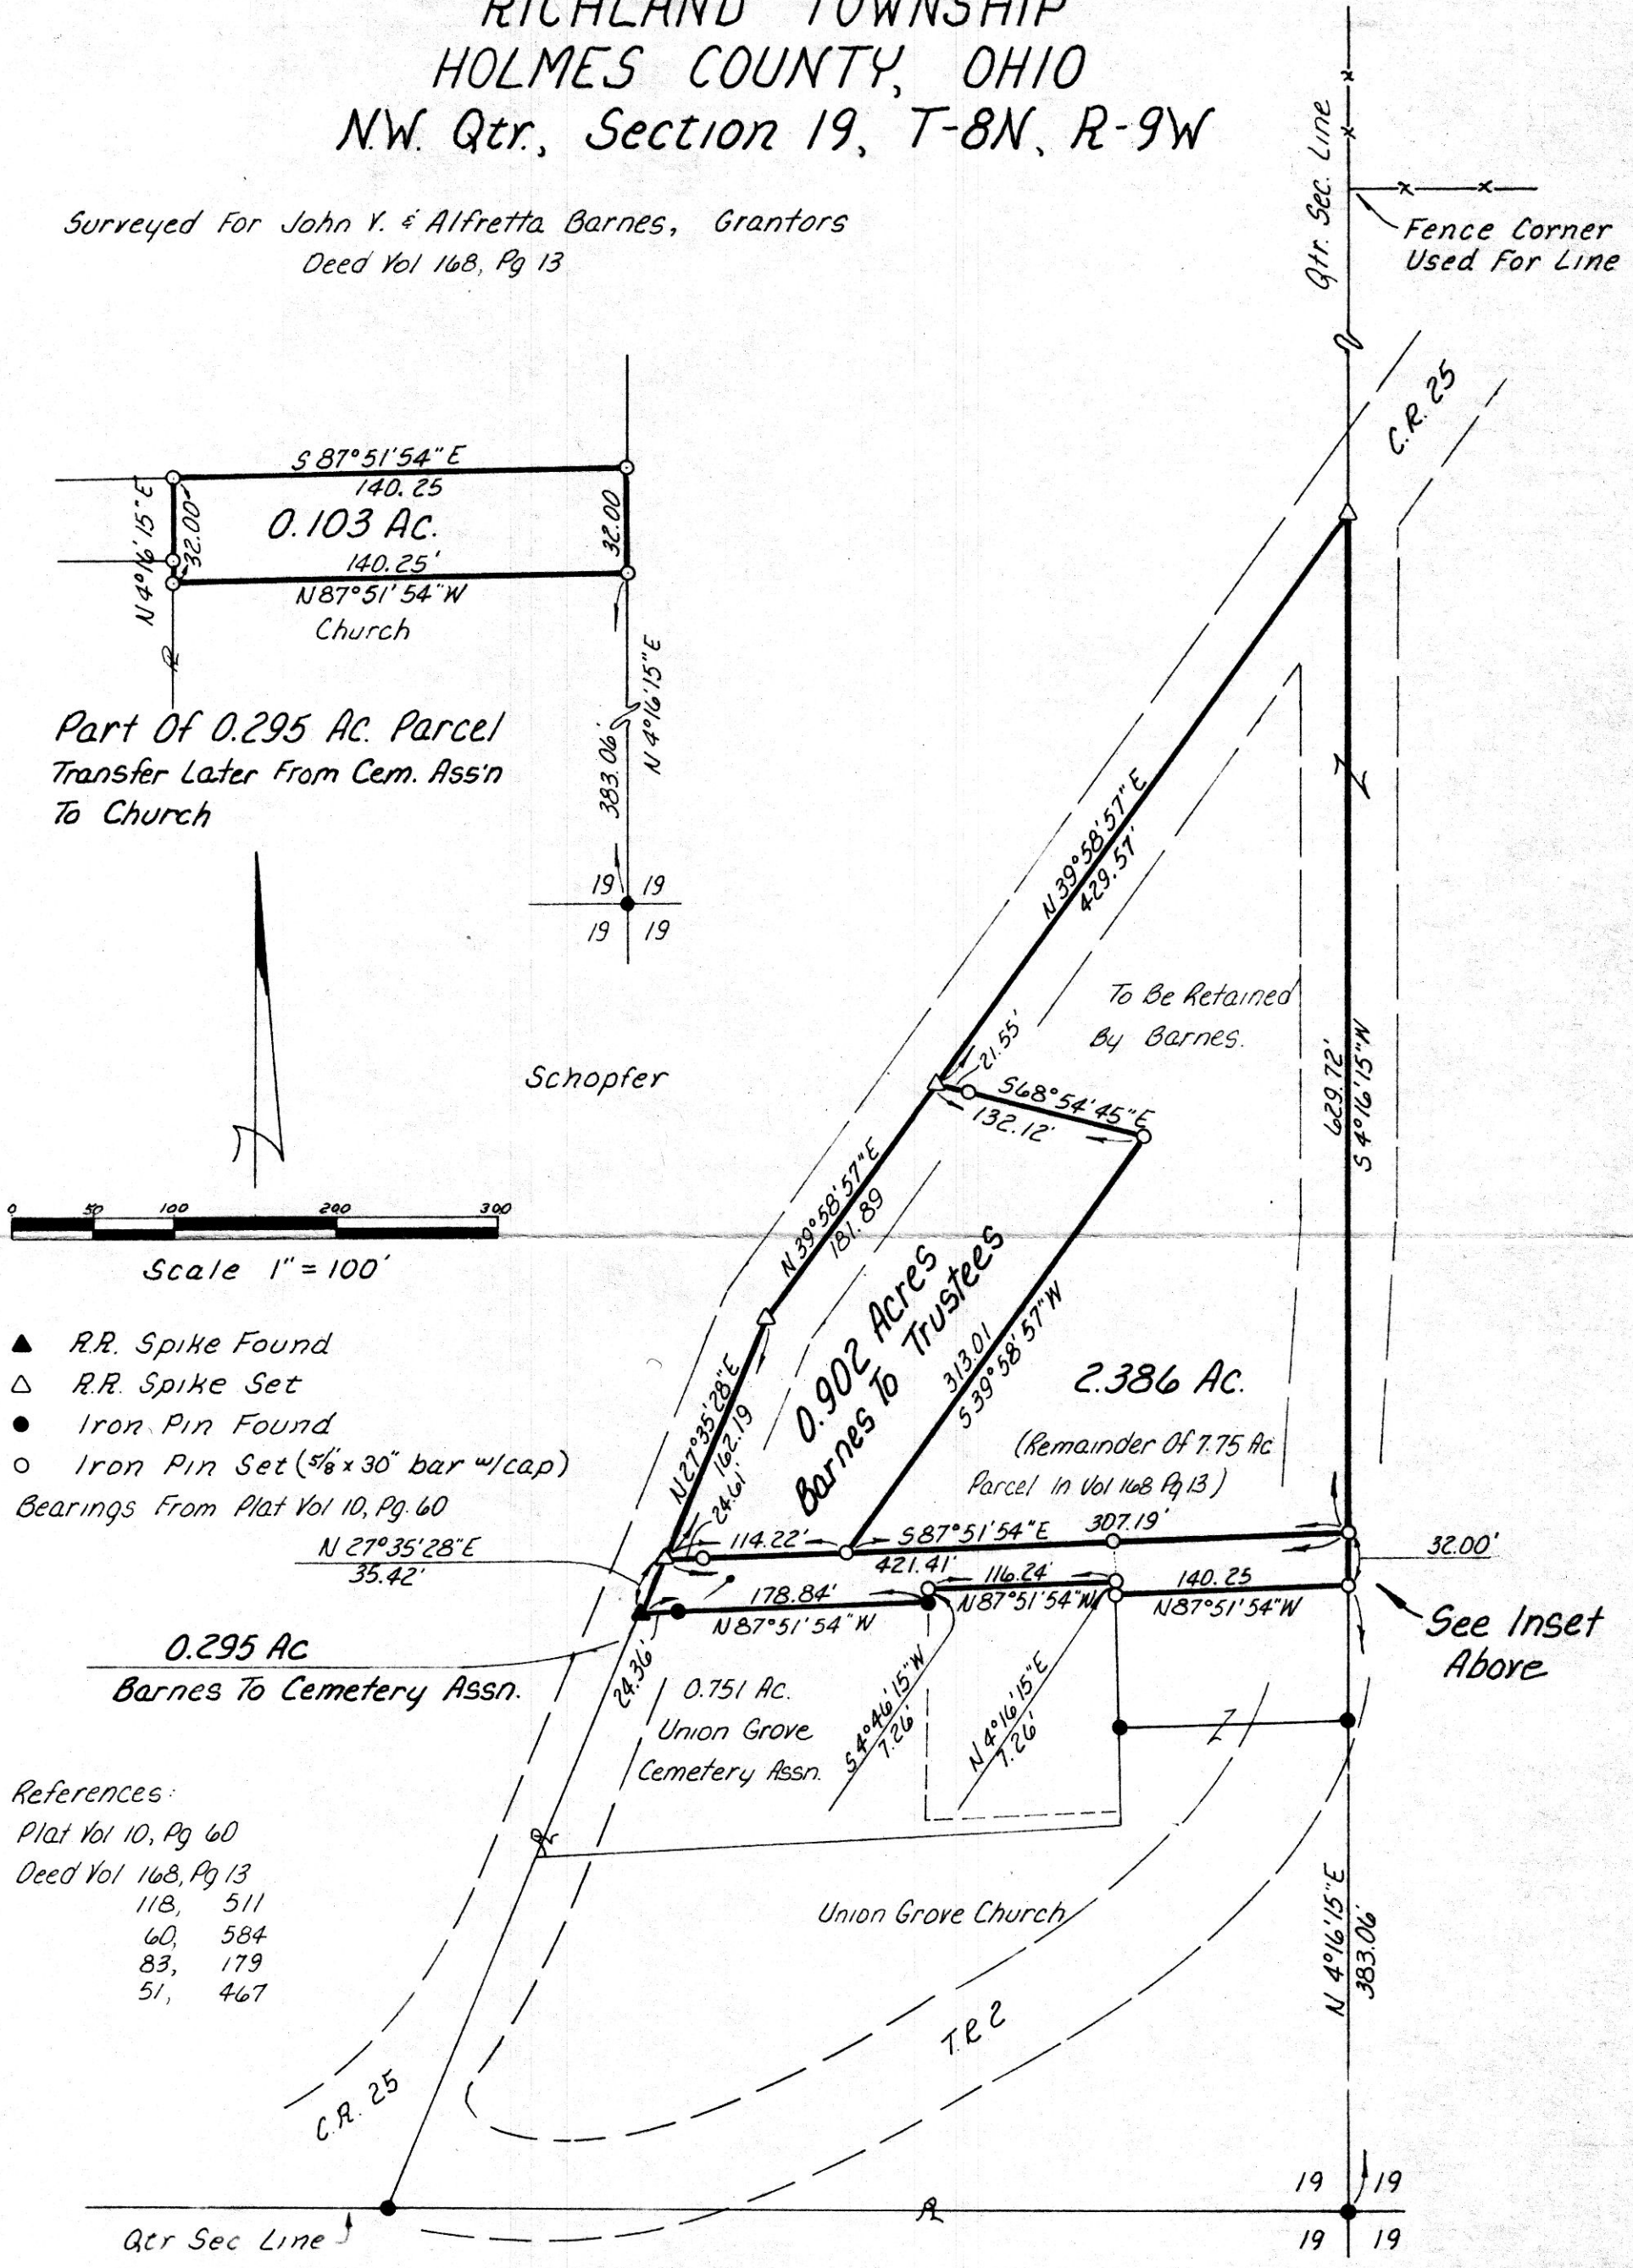

- ▲ R.R. Spike Found
 - △ R.R. Spike Set
 - Iron Pin Found
 - Iron Pin Set (5/8" x 30" bar w/cap)
- Bearings From Plat Vol 10, Pg 60

References:

Plat Vol 10, Pg 60
Deed Vol 168, Pg 13
118, 511
60, 584
83, 179
51, 467

138797

REC'D. September 28, 1983
 AT 12:43 O'CLOCK P.M.
 RECORDED September 29, 1983
Plat VOL 10 PG. 192
 Holmes Co. Ohio Fee: 5.00
Richard Chaver Recorder
 Deed Vol. 221; Pg. 684.

I Certify This Plat To Be Correct
 To The Best Of My Knowledge.
William H. Long Sept. 13, 1983
 William H. Long / R.S. 6505
 R.D. 1, Box 69A
 Big Prairie, Ohio 44611

MAP OFFICE COPY