


139150

RICHLAND TOWNSHIP HOLMES COUNTY, OHIO NW. Qtr., Section 19, T-8N, R-9W

Surveyed For John V. & Alfretta Barnes, Grantors
Deed Vol 168, Pg 13

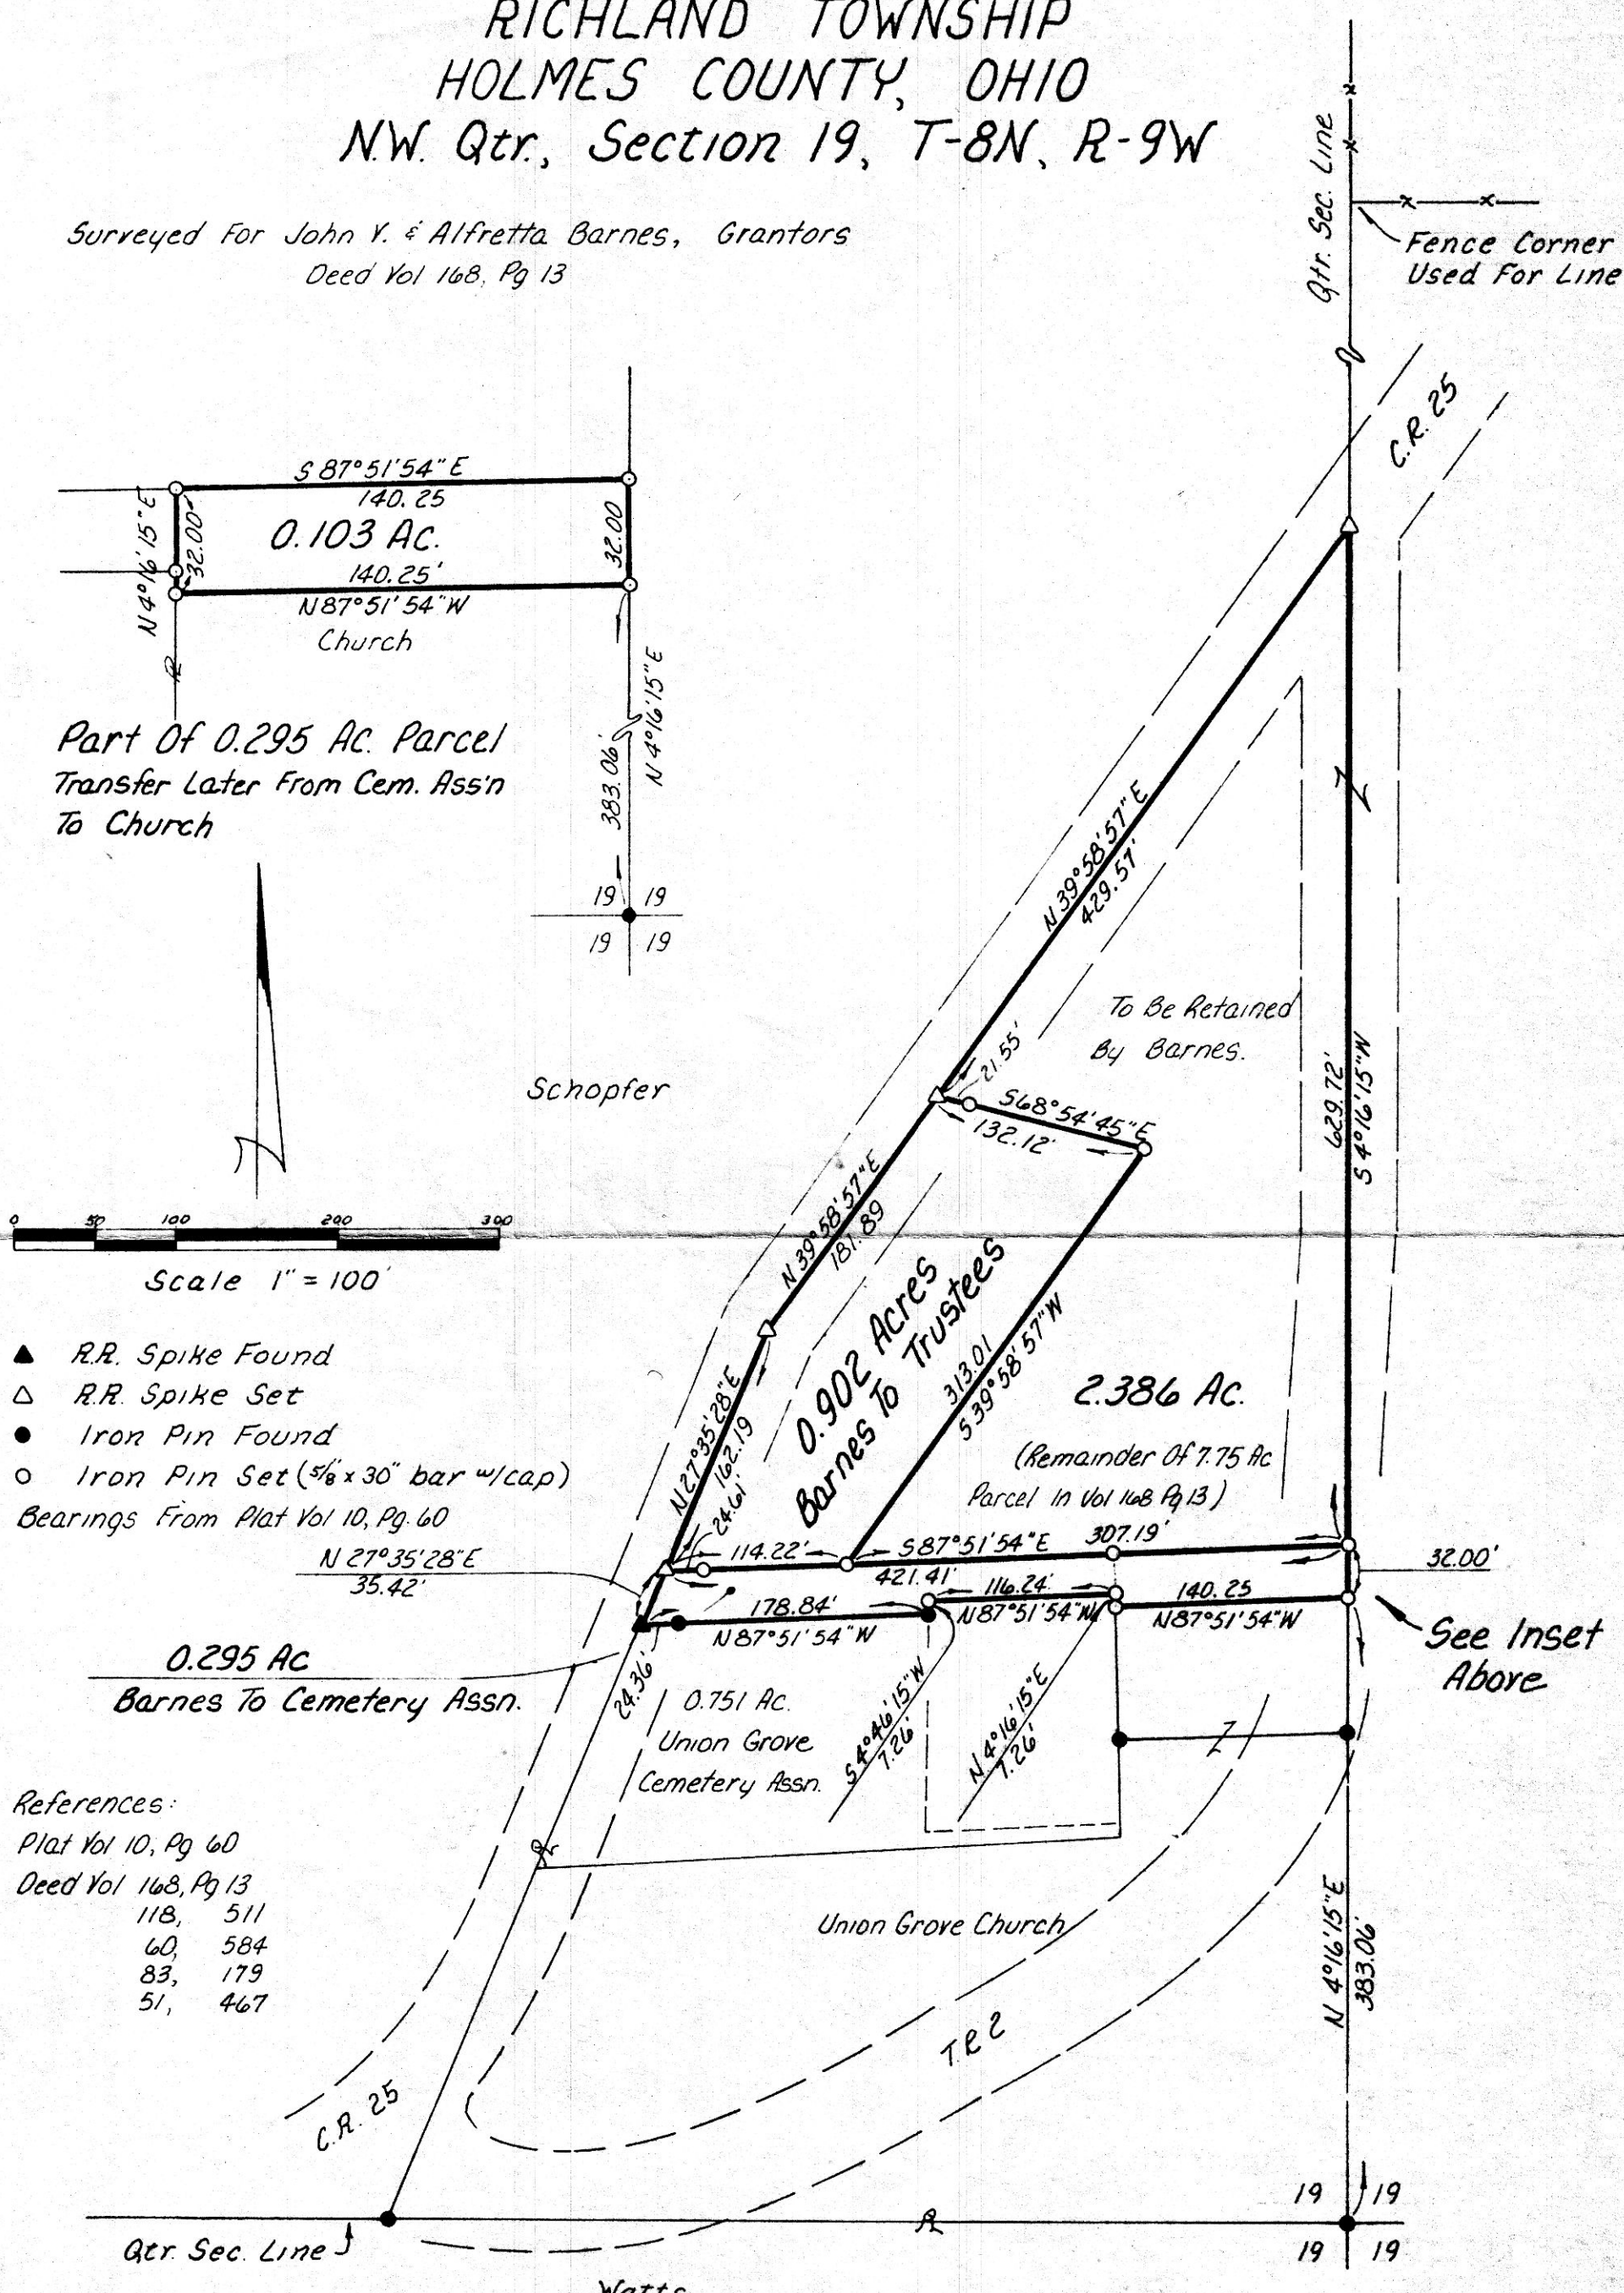

- ▲ R.R. Spike Found
 - △ R.R. Spike Set
 - Iron Pin Found
 - Iron Pin Set (5/8" x 30" bar w/cap)
- Bearings From Plat Vol 10, Pg. 60

References:

Plat Vol 10, Pg 60
Deed Vol 168, Pg 13
118, 511
60, 584
83, 179
51, 467

Deed Vol. 221; Pg. 892.

I Certify This Plat To Be Correct
To The Best Of My Knowledge.
William H. Long Sept. 13, 1983
William H. Long R.S. 6505
R.D. 1, Box 69A
Big Prairie, Ohio 44611

REC'D. Oct. 20, 1983
AT 3:40 O'CLOCK PM
RECORDED October 21, 1983
Plat VOL 10 PG. 201
Holmes Co., Ohio Fee: 5.00
Richard Thayer Recorder
Noted - N.H. 4
17 x 11

MAP OFFICE COPY