


HARDY TOWNSHIP, HOLMES COUNTY, OHIO
S.E. Qtr., Sec. 14, T-9, R-6

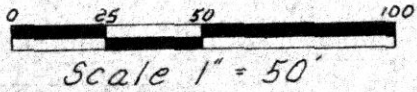



Bearings Assumed

- Iron Pin Found
- △ R.R. Spike Set
- Iron Pin Set (5/8" bar w/cap)

2.0 Ac. Parcel
156 - 529

Grantor:
Ura B. & Clara Miller
149 - 232

1.457 Ac.

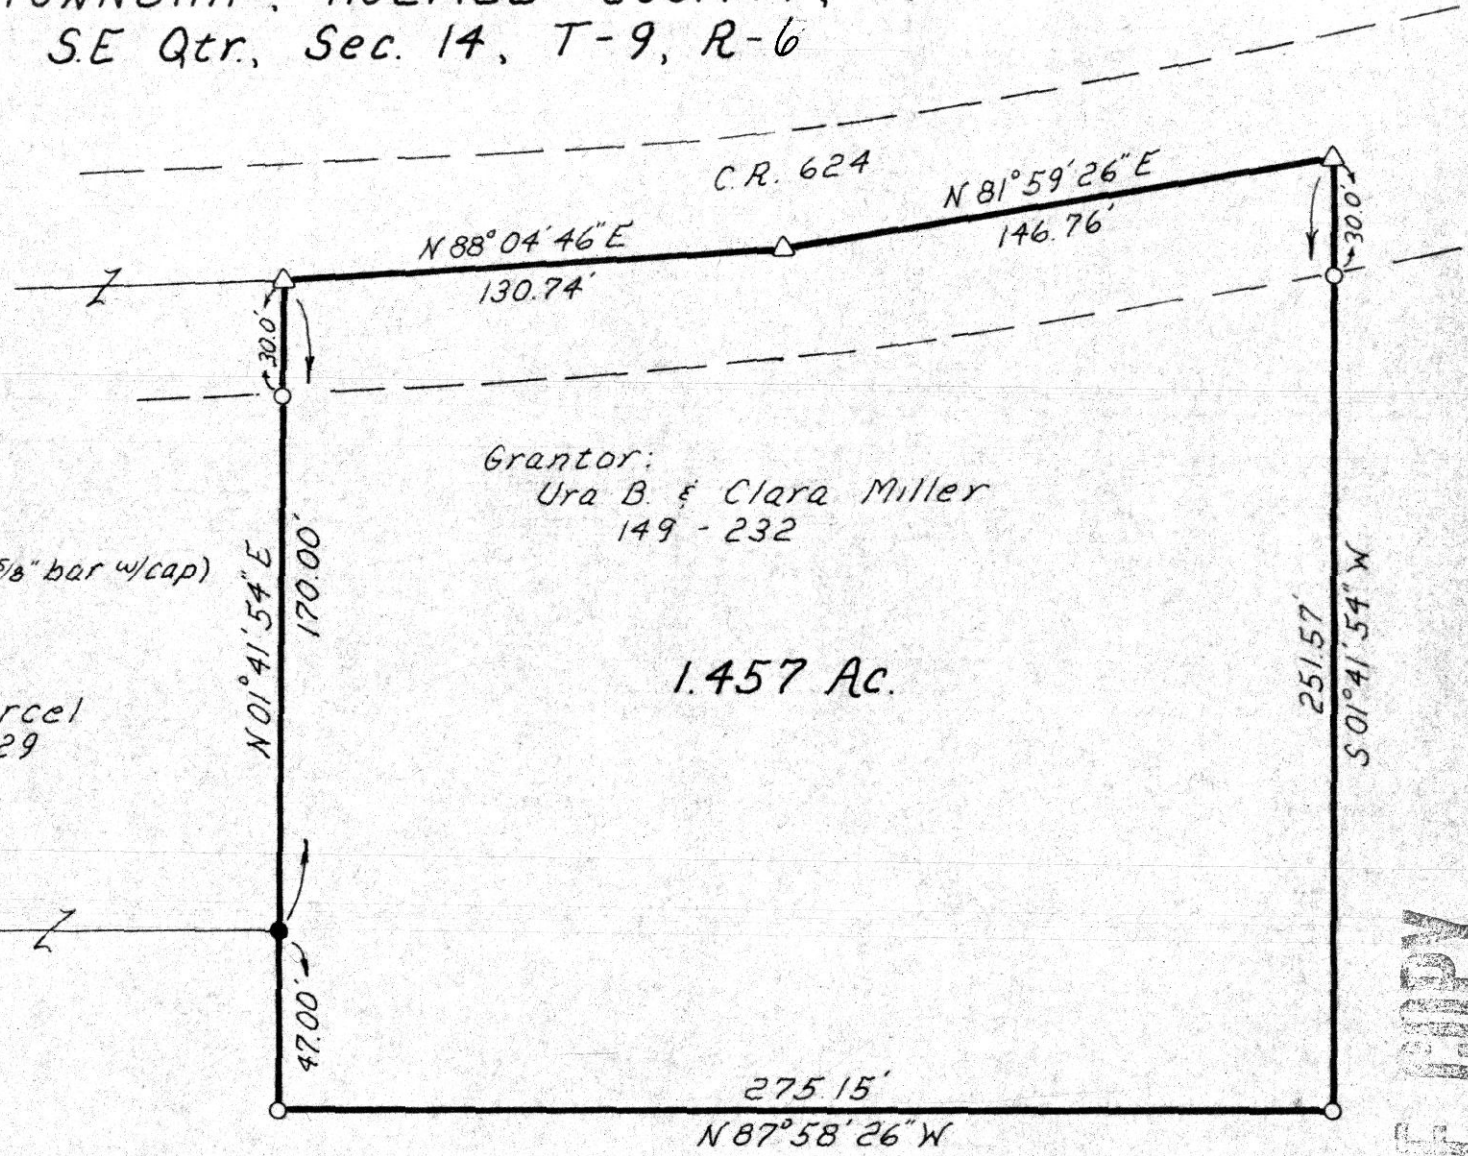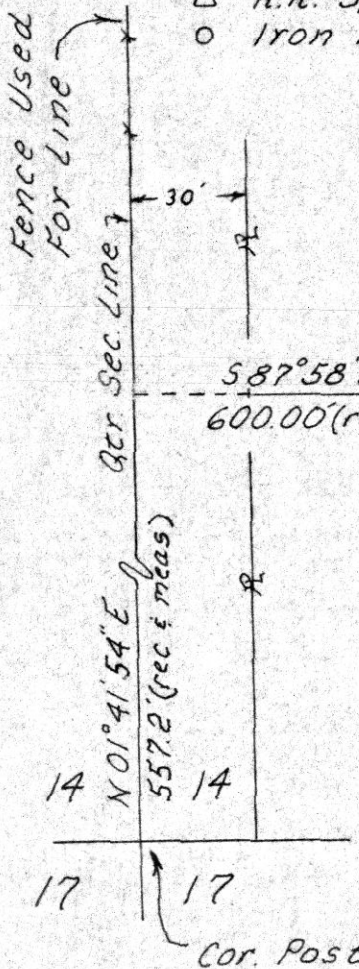

Reference
Plat Vol. 5 Pg. 113
140182

I Certify This Plat To Be Correct
To The Best Of My Knowledge.

William H Long Dec. 19, 1983

William H. Long R.S. 6505
RD#1 Box 69A
Big Prairie, Ohio 44611

Rec'd Jan 11, 1984 AT 11:26 O'CLOCK AM
recorded Jan 11, 1984 Holmes Co. Ohio Fees \$5.00
Plat Vol. 10 Pg. 223 Recorder Richard Kraven

PLAT OFFICE COPY