



PAINT TOWNSHIP
HOLMES COUNTY, OHIO
LOT 38, 3RD QTR. T-10N, R-4W
Pt. O.L. 20, Village Of Winesburg

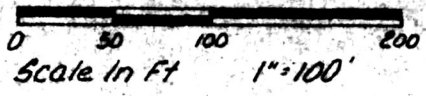


- I.P. Found
- Stone Found
- △ R.R. Spike Set
- I.P. Set - 5/8 Bar With Yellow Cap Marked "LONG-6505"

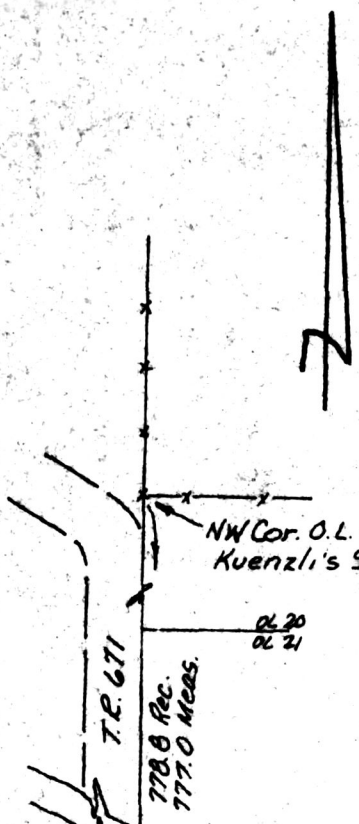

142826
 REC'D. May 17, 1984
 AT 3:42 O'CLOCK P.M.
 RECORDED May 18, 1984
Plat VOL 10 PG. 252
 Holmes Co. Ohio Fee: 5.00
Richard Owen Recorder

Reference: Kasner Survey Of Lots In
 Kuenzli's Subdivision
 Bearings From Same

Thomas G. King
 DEED VOL. 223 PAGE 594, 589.
 O.L. 21, Kuenzli's Subdivision

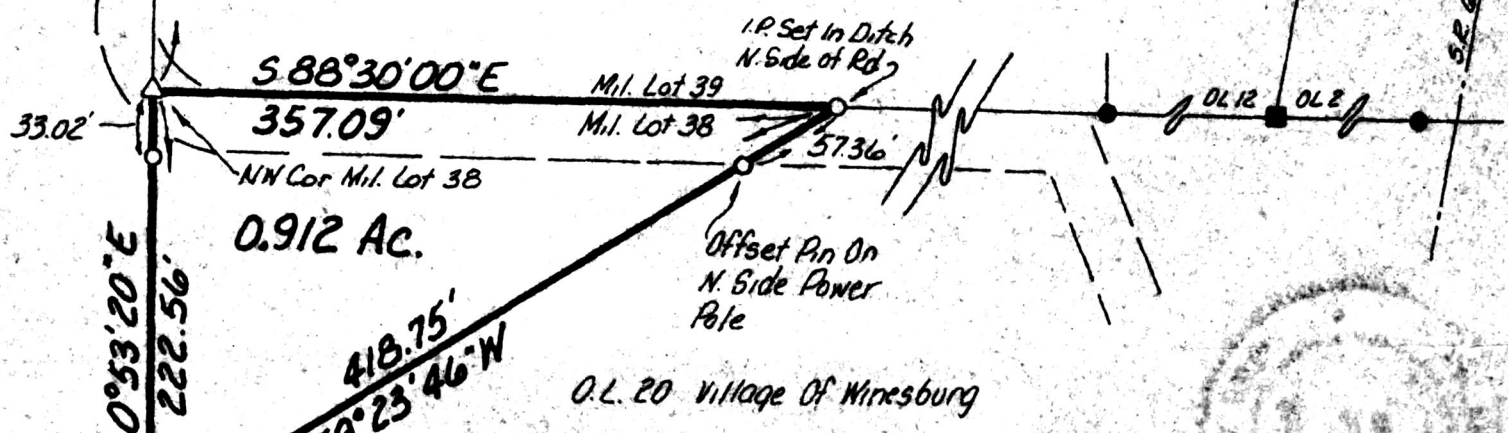

Grantor: Dan J. & Sarah Keim
 Deed Vol. 150, Pg. 324

I.P. Set
 Beside Hickory
 Tree

Stone Fd.
 SE Cor. Lot 6
 4th Qtr. T-10, R-5

I Certify This Survey To Be Correct To The Best
 Of My Knowledge.
William H. Long Feb. 23, 1984
 William H. Long R.S. 6505
 13301 T.R. 503
 Big Prairie, Ohio 44611