


143131

MIKE D. MILLER SURVEY
 WEST PART LOT #9
 FOURTH QUARTER TOWNSHIP
 TOWNSHIP 10 RANGE 6
 U. S. MILITARY LANDS
 SALT CREEK TOWNSHIP
 HOLMES COUNTY, OHIO
 COMPLETED DEC. 22, 1973

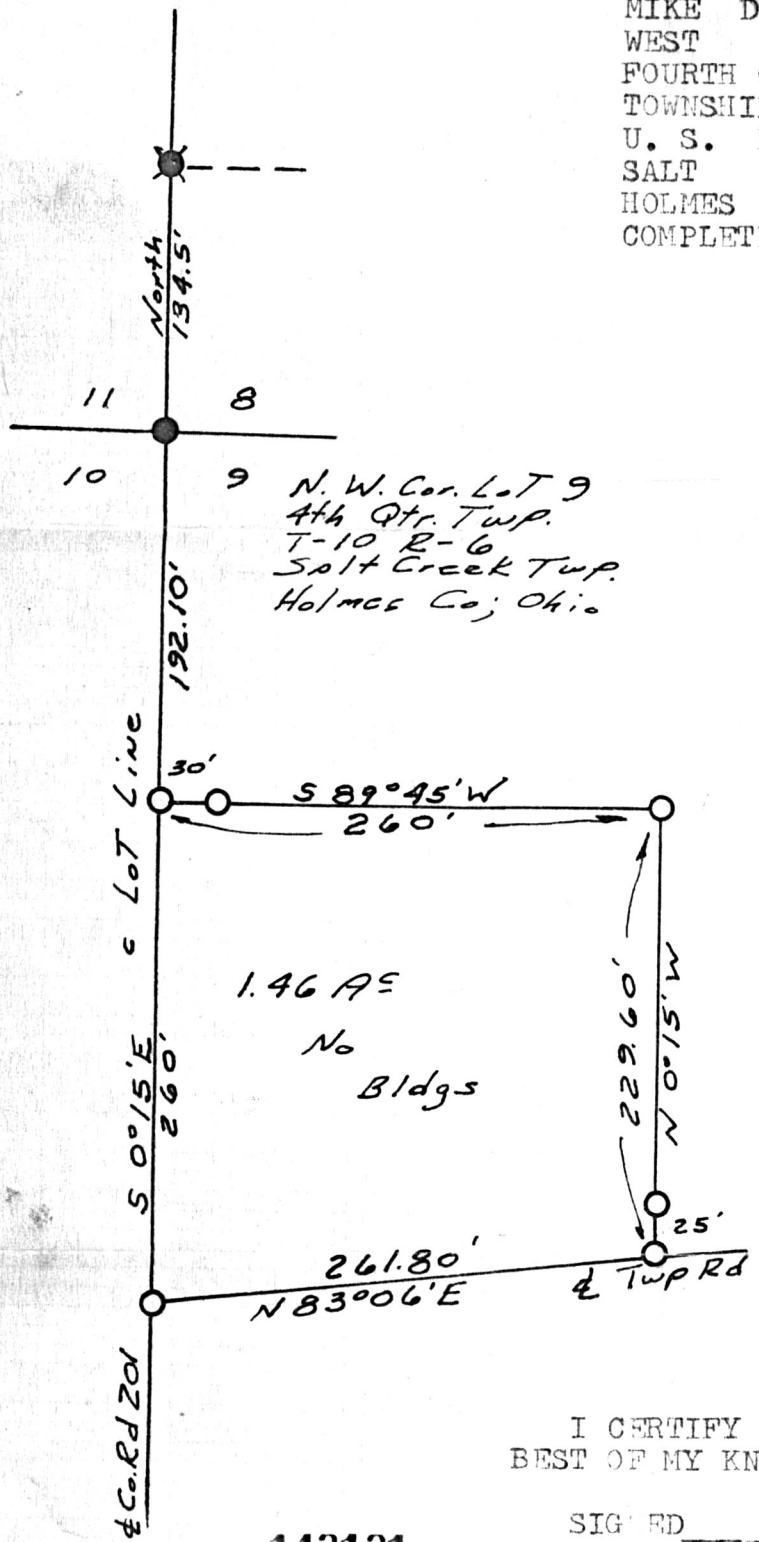

○ Pin Set
 ● Pin Fd
 ✖ Spike Fd
 Scale 1" = 100'

I CERTIFY THIS SURVEY TO BE CORRECT TO THE BEST OF MY KNOWLEDGE AND BELIEF.

SIGNED William T. Burkey
 WILLIAM T. BURKEY
 REGISTERED SURVEYOR #5107
 STATE OF OHIO

143131

REC'D. JUN 7 1984
 AT 10:30 O'CLOCK Am
 RECORDED JUN 7 1984

Plat VOL 10 PG. 259
 Holmes Co. Ohio Fee: 5.00

Richard Gaver Recorder
 Max Miller

DEED VOL. 223 PAGE 825

MAP OFFICE COPY