


143250

LEGEND

- IRON PINS SET
- ⊙ IRON PINS FOUND

R. & S. RABER

SCHLABACH

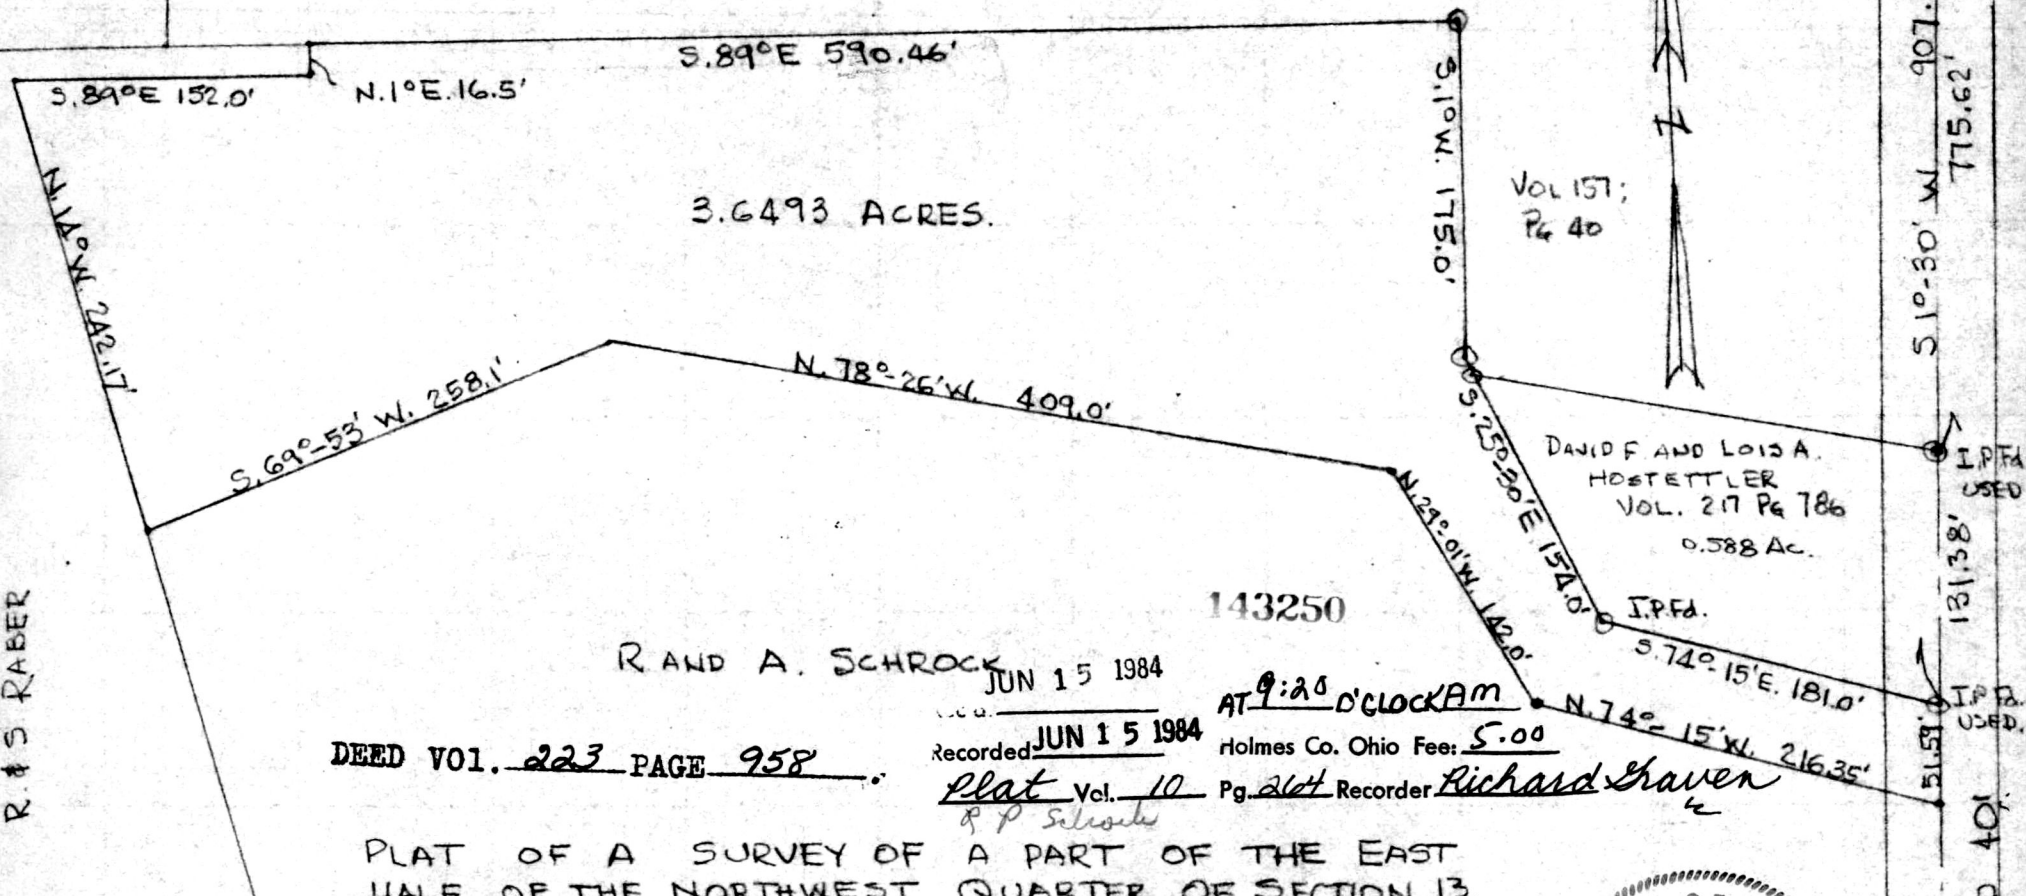

3.6493 ACRES.

VOL 157;
Pg 40

DAVID F. AND LOIS A.
HOSTETTLER
VOL. 217 Pg 786
0.588 Ac.

143250

R. AND A. SCHROCK
JUN 15 1984

DEED VOL. 223 PAGE 958

Recorded JUN 15 1984

AT 9:20 O'CLOCK AM
Holmes Co. Ohio Fee: 5.00

Plat Vol. 10 Pg. 264 Recorder Richard Shaven
R. P. Schrock

PLAT OF A SURVEY OF A PART OF THE EAST
HALF OF THE NORTHWEST QUARTER OF SECTION 13,
TWP. 9, RANGE 5, WALNUT CREEK TOWNSHIP, HOLMES
COUNTY, OHIO TO CONVEY A PARCEL FROM ROMAN
SCHROCK TO ALBERT YODER

SCALE - 1" = 100'

R. H. HUNSINGER, #3685 REGISTERED SURVEYOR

AUGUST 7, 1982



MAP OFFICE COPY

TWP. Road 40'

51° 30' W 907.00'
775.62'

13138' I.P.F.D. USED
51.51' I.P.F.D. USED

N.W. 1/4 SEC. 13
T. 9, R. 5