


ROBERT COBLENTZ

S 86° 02' 02" E HALF SECTION LINE Co. Rd. 207

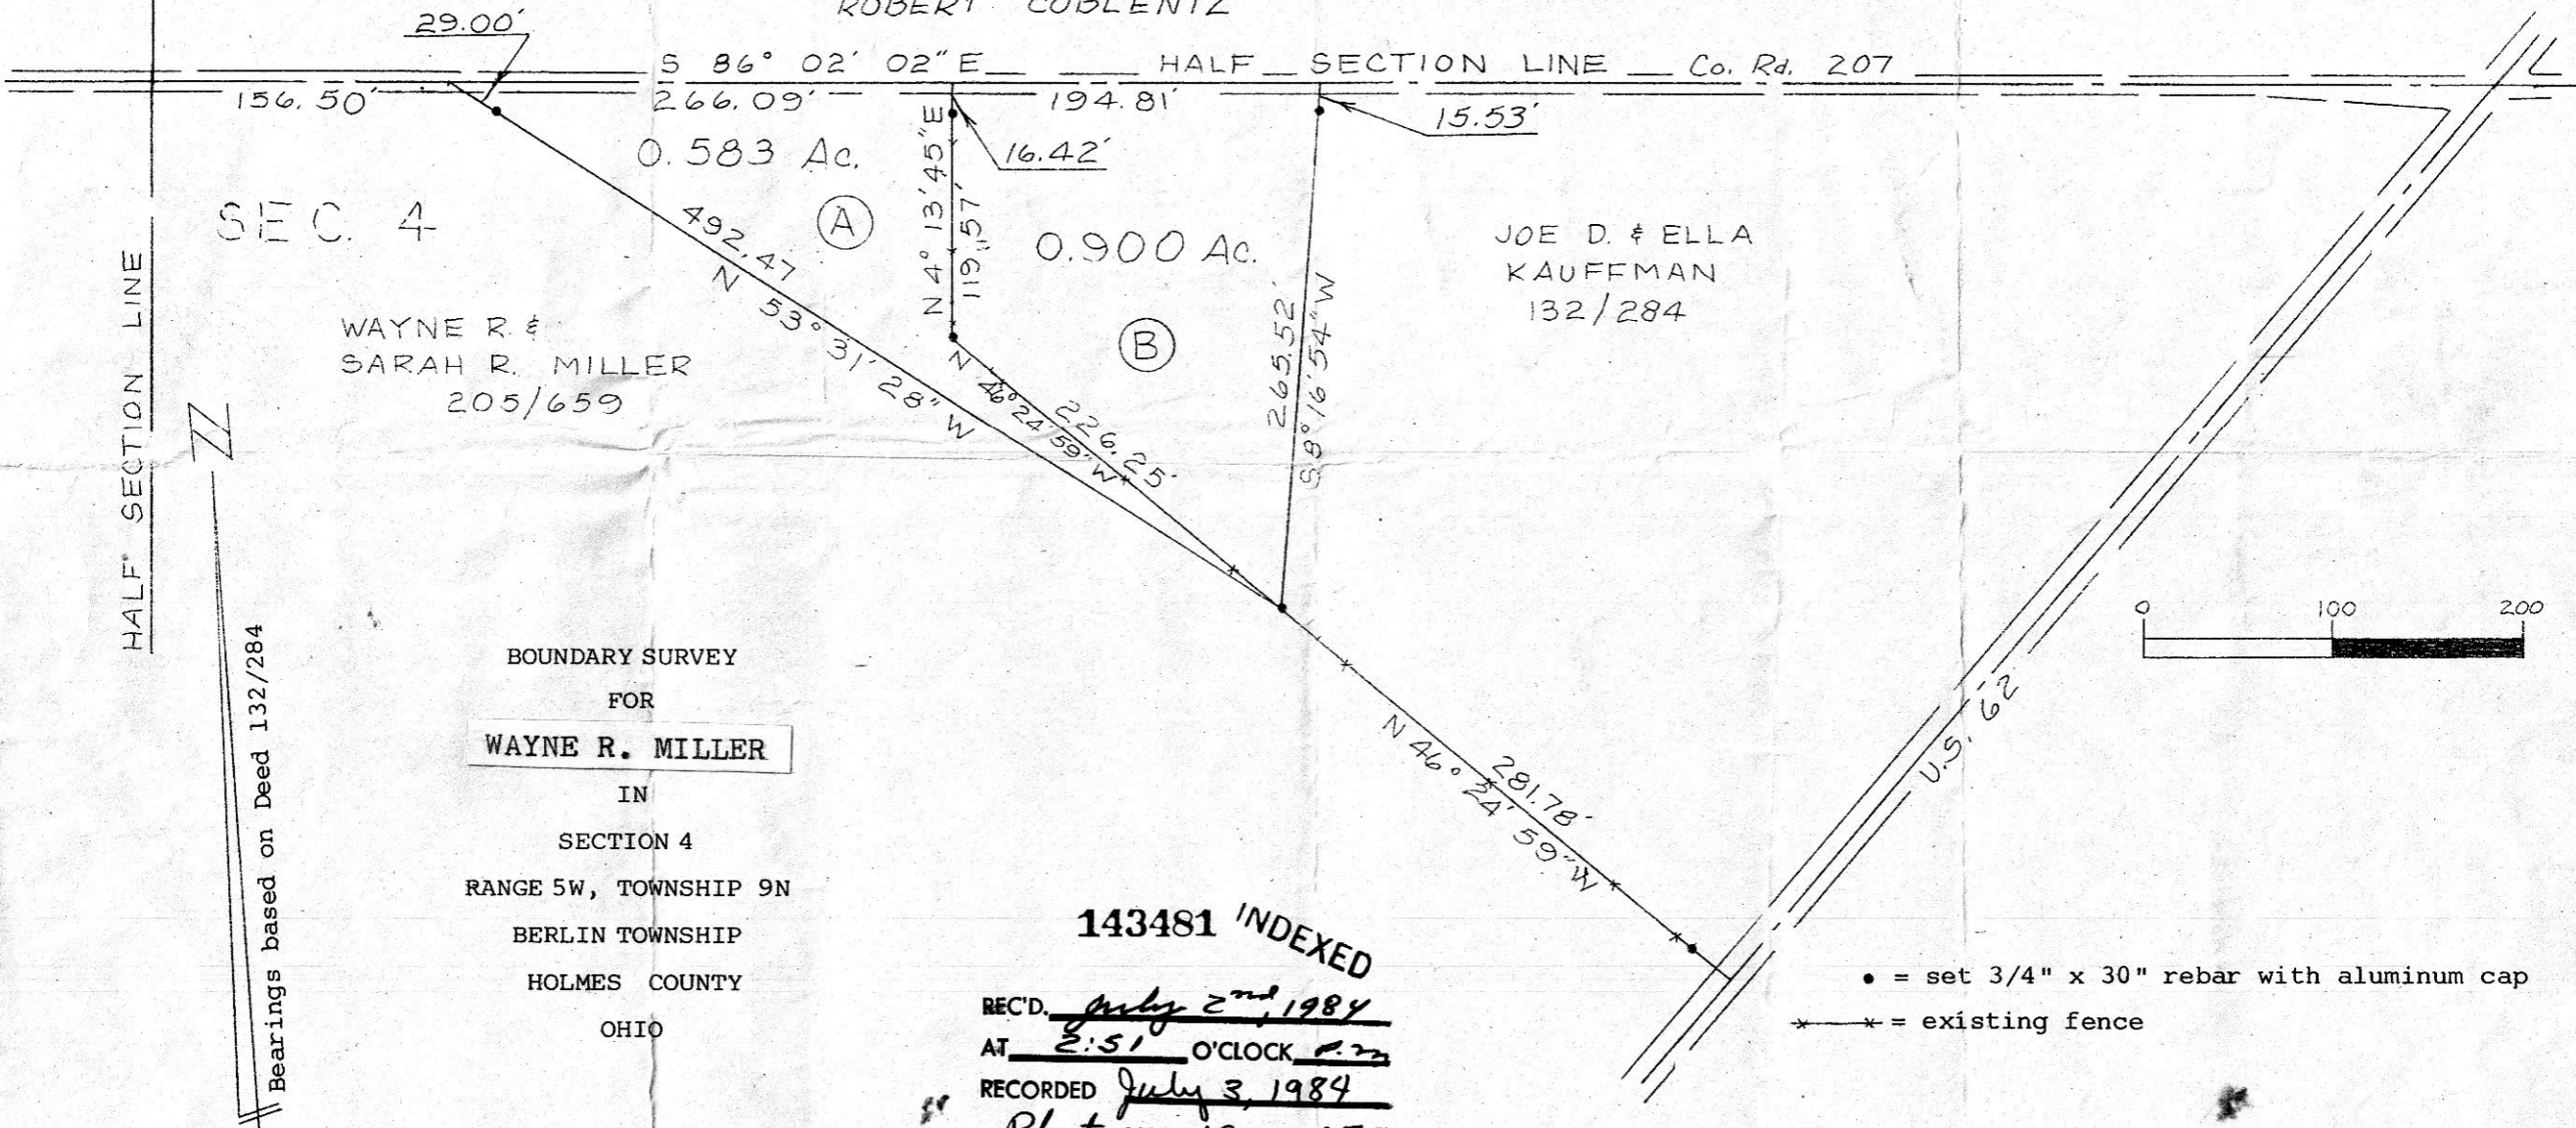

SEC. 4

WAYNE R. & SARAH R. MILLER
205/659

JOE D. & ELLA KAUFFMAN
132/284

BOUNDARY SURVEY
FOR
WAYNE R. MILLER
IN
SECTION 4
RANGE 5W, TOWNSHIP 9N
BERLIN TOWNSHIP
HOLMES COUNTY
OHIO

143481 INDEXED

REC'D. July 2nd, 1984
AT 2:51 O'CLOCK P.M.
RECORDED July 3, 1984
Plat VOL 10 PG. 270

Holmes Co. Ohio Fee: 5.00
Richard Crain Recorder

Scale 1" = 100'

May 25, 1984

Note: The following documents were used as sources of data for this survey.
Deeds: 205/659, 132/284



S. N. Siegrist
Registered Surveyor #6871

Produced By
G. STEWART INC.
450 South Fourth St. (614) 622-2222
COSHOCOTON, OHIO 43812

MAP OFFICE COPY

DEED VOL. 224 PAGE 131