
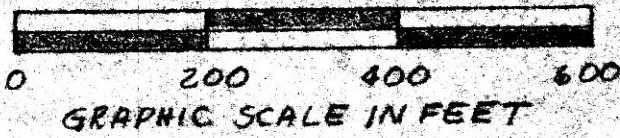


Lot 4, 4th Qtr., Twp. 9N, R. 6W, of Berlin Twp.  
Hol. Co., Ohio

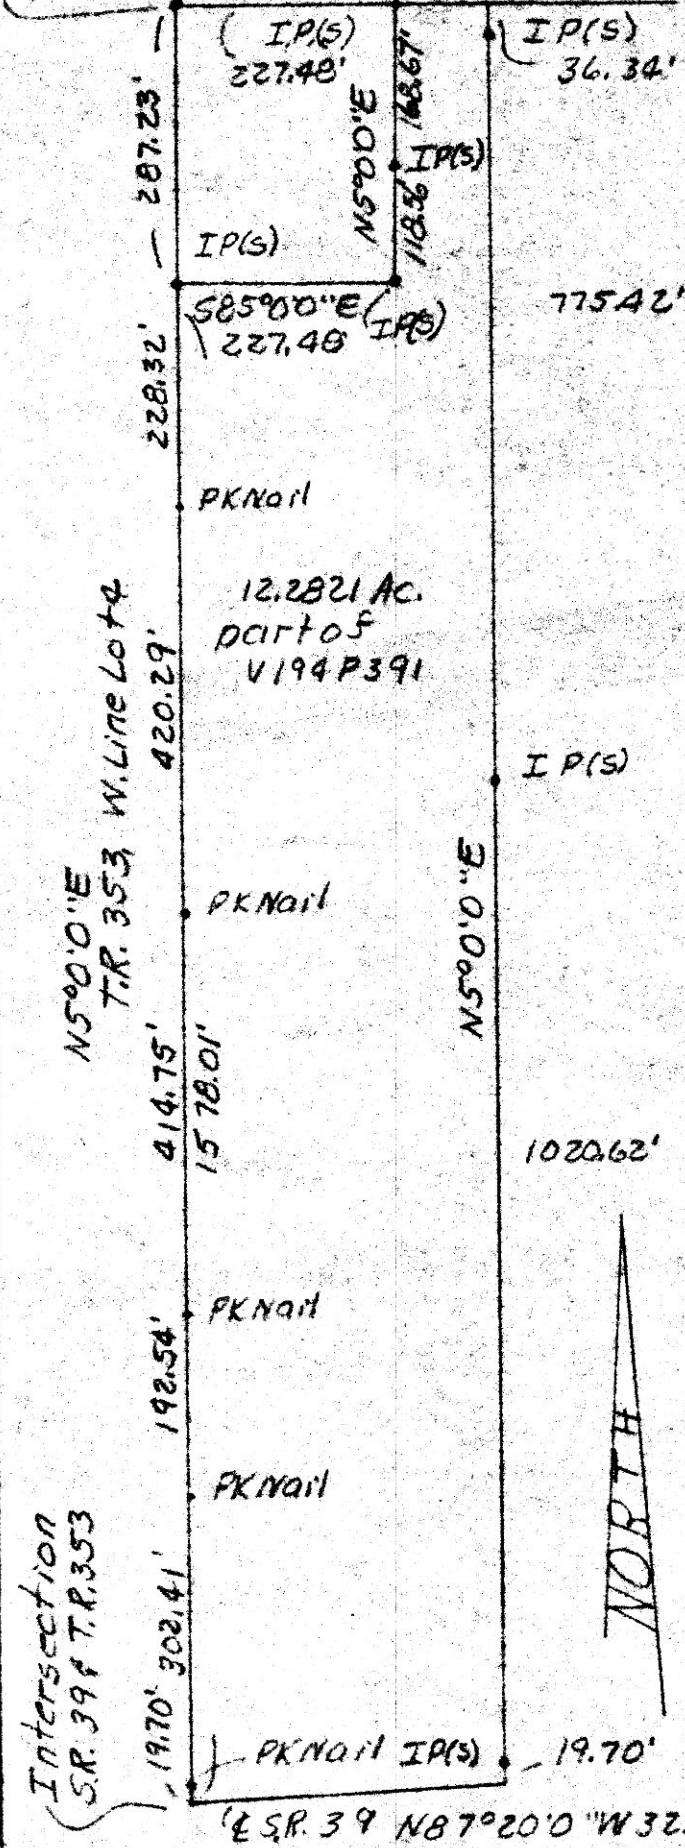

PLAT OF A SURVEY FOR  
DON MAST  
(Grantee)  
Known as part of Lot 4,  
4th Qtr., Twp. 9N, R. 6W. of  
Berlin Twp., Hol. Co., Ohio.  
Robert L. Kasner P.S. 5193  
P.E. 29820  
9/17/84

144477

NORTH

Rec'd. SEP 24 1984 AT 3:55 O'CLOCK Pm  
Recorded Sept. 25, 1984 Holmes Co. Ohio Fees 5.00  
Plat Vol. 10 Pg. 312 Recorder Richard  
Deed Vol. 224 - Pg. 961

MAP OFFICE COPY

Intersection  
(S.R. 39 & T.R. 353

(E.S.R. 39 N87°20'0"W 323.27'