
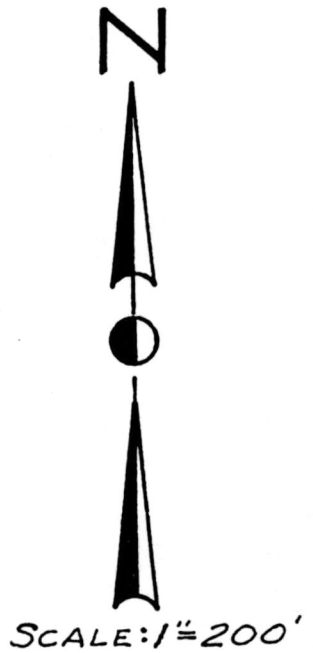


PLAT OF SURVEY FOR
CLEVEPAK CORP.
PART OF THE NORTHWEST QTR.
OF SECTION 29, TOWNSHIP 18, RANGE
14, RIPLEY TWP. HOLMES CO., OHIO

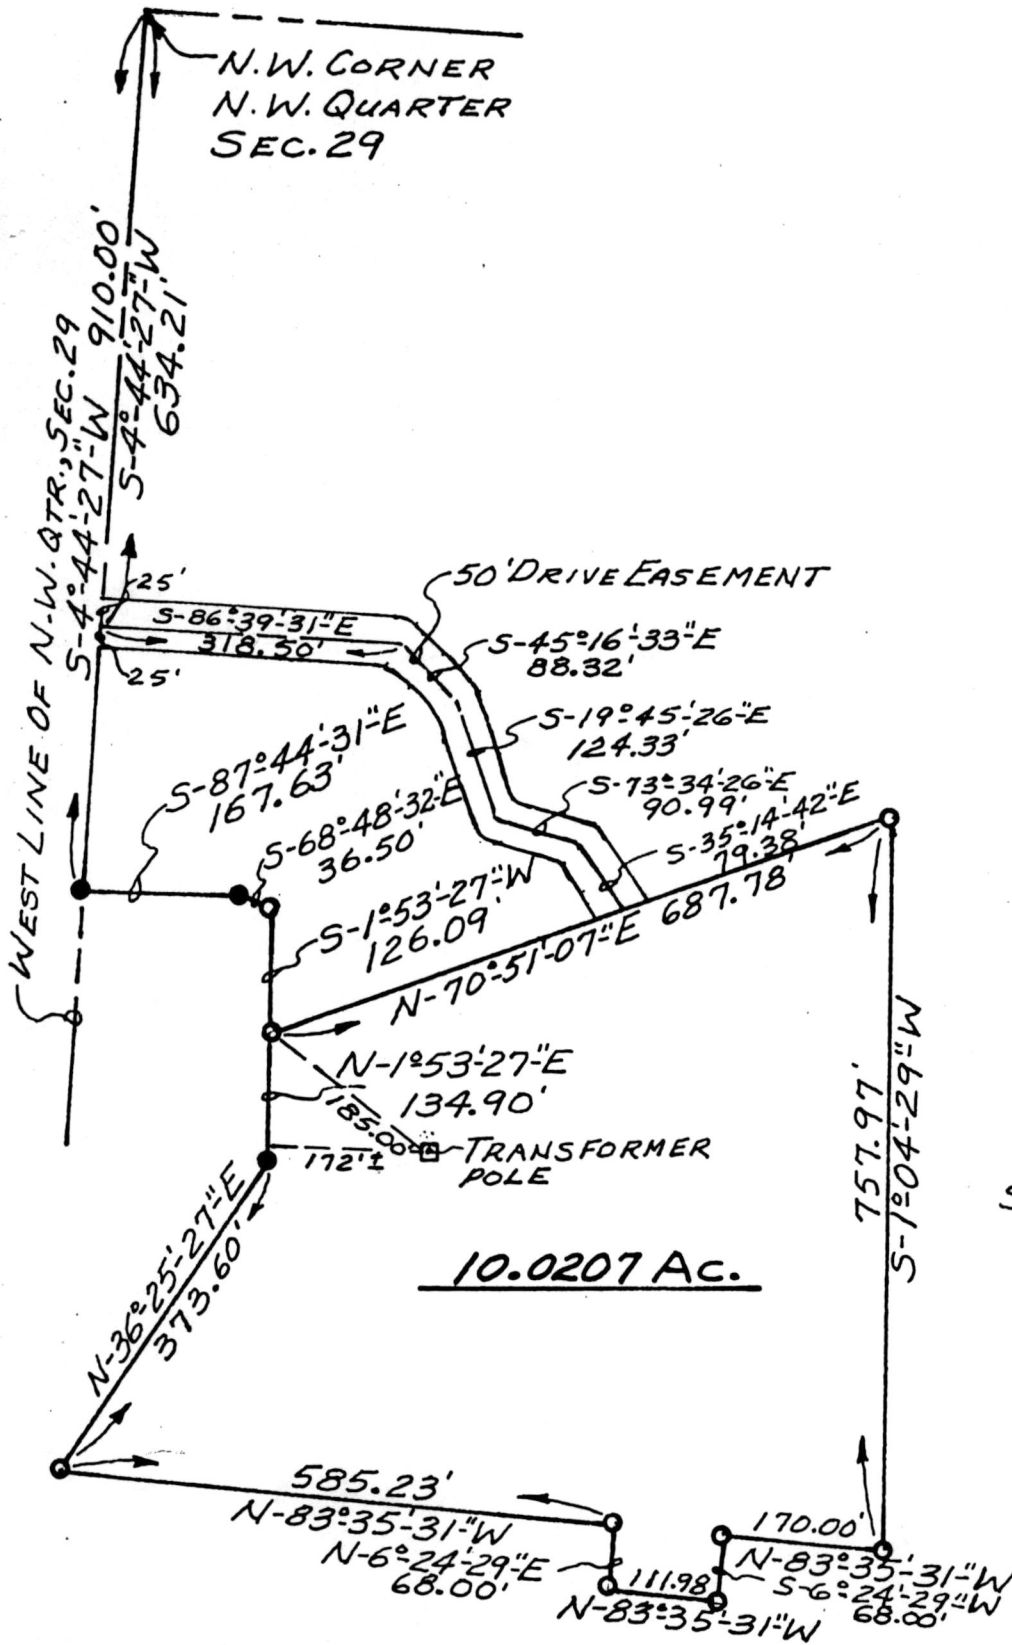

144524

LEGEND

- IRON PIN FOUND
- IRON PIN SET

SEP 28 1984
 Rec'd. _____ AT 9:16 O'CLOCK AM
 Recorded Sept. 28, 1984 Holmes Co. Ohio Fee: 5.00
 Plat Vol. 10 Pg. 317 Recorder Ripstein
 Deed Vol. 225-Pg. 1 Drayton

William L. Fox
 WILLIAM L. FOX, SURVEYOR
 REGISTRATION NO. 5878



MAP OFFICE COPY