


144610

Lot 25, 1st Qtr, Twp. 9N, Ra. 6W.

Lot 24, 1st Qtr, Twp. 9N, Ra. 6W.

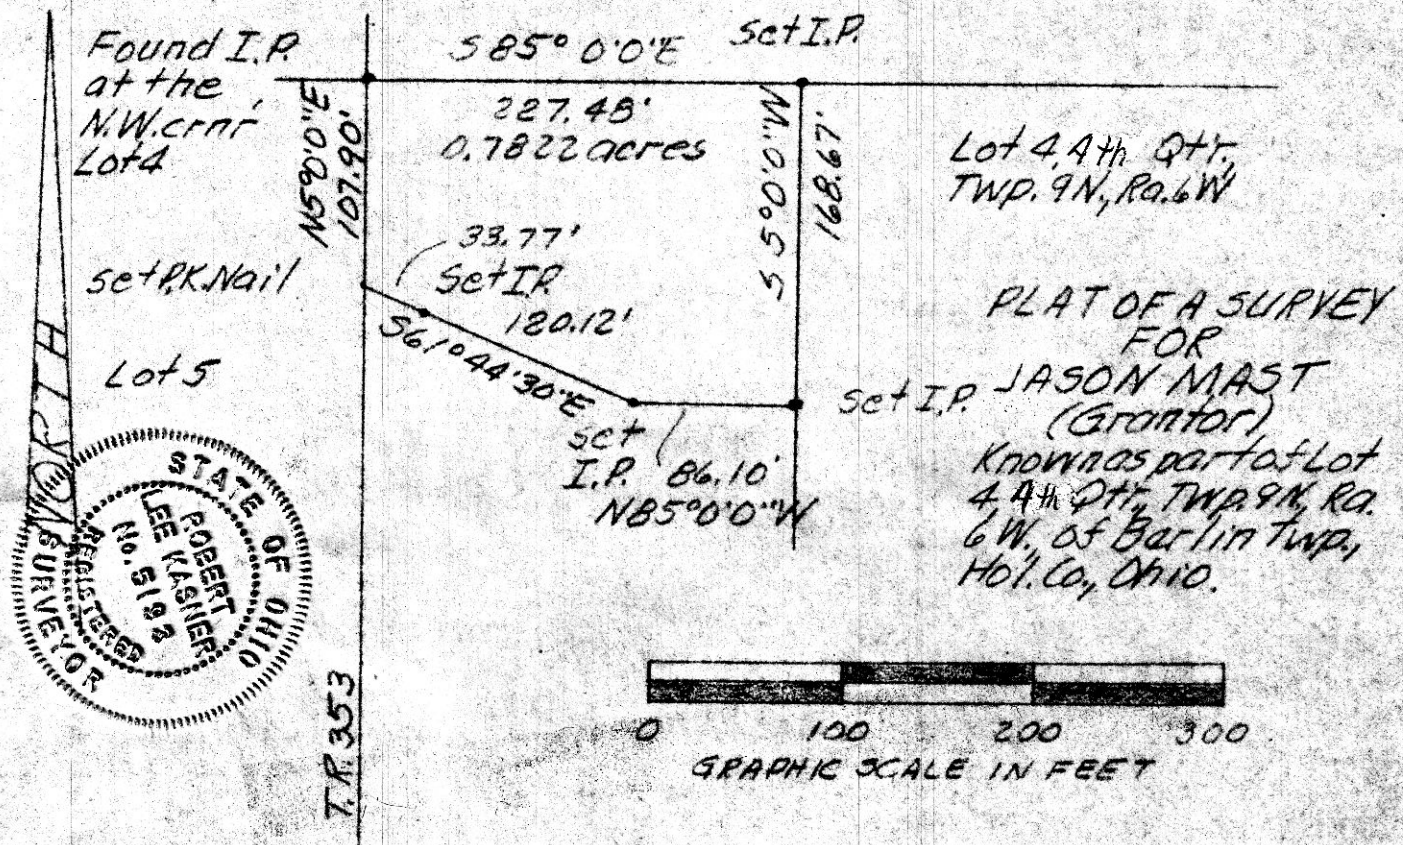

Known as part of Lot 4, 4th Qtr, Twp. 9N, Ra. 6W, of Berlin Twp., Hol. Co., Ohio, and as part of V 221 P 274.

Beginning at an iron pin found in T.R. 353 at the N.W. corner of Lot 4;

thence with the North line of Lot 4 south 85° 0' 0" East 227.48' to a set iron pin;

thence leaving said line south 5° 0' 0" West 168.67' to a set iron pin;

thence North 85° 0' 0" West 86.10' to a set iron pin;

thence North 61° 44' 30" West 153.89' to a set P.K. nail in T.R. 353 on the West line Lot 4 and passing a set iron pin on line at 120.12';

thence with T.R. 353 and the West line Lot 4 North 5° 0' 0" East 107.90' to the point of beginning and containing 0.7822 acres, but subject to all legal high ways.

Survey and description by Robert L. Kasner P.S. 5193

OCT 9 1984 144610 AT 10:50 CLOCK AM P.E. 28820 9/8/84

Recorded Oct 10 1984 Holmes Co. Ohio Fee 5.00

Plot Vol. 10 Pg. 321 Recorder Richard [Signature]

Deed Vol. 225-Pg. 77 R.P.P.

MAP OFFICE COPY