
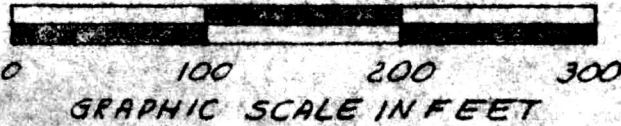


145241

N.E. crnr S.W. 1/4 Sec. 27,
Twp. 14N, Rn. 13W of
Prairie Twp., Hol. Co.,
Ohio.

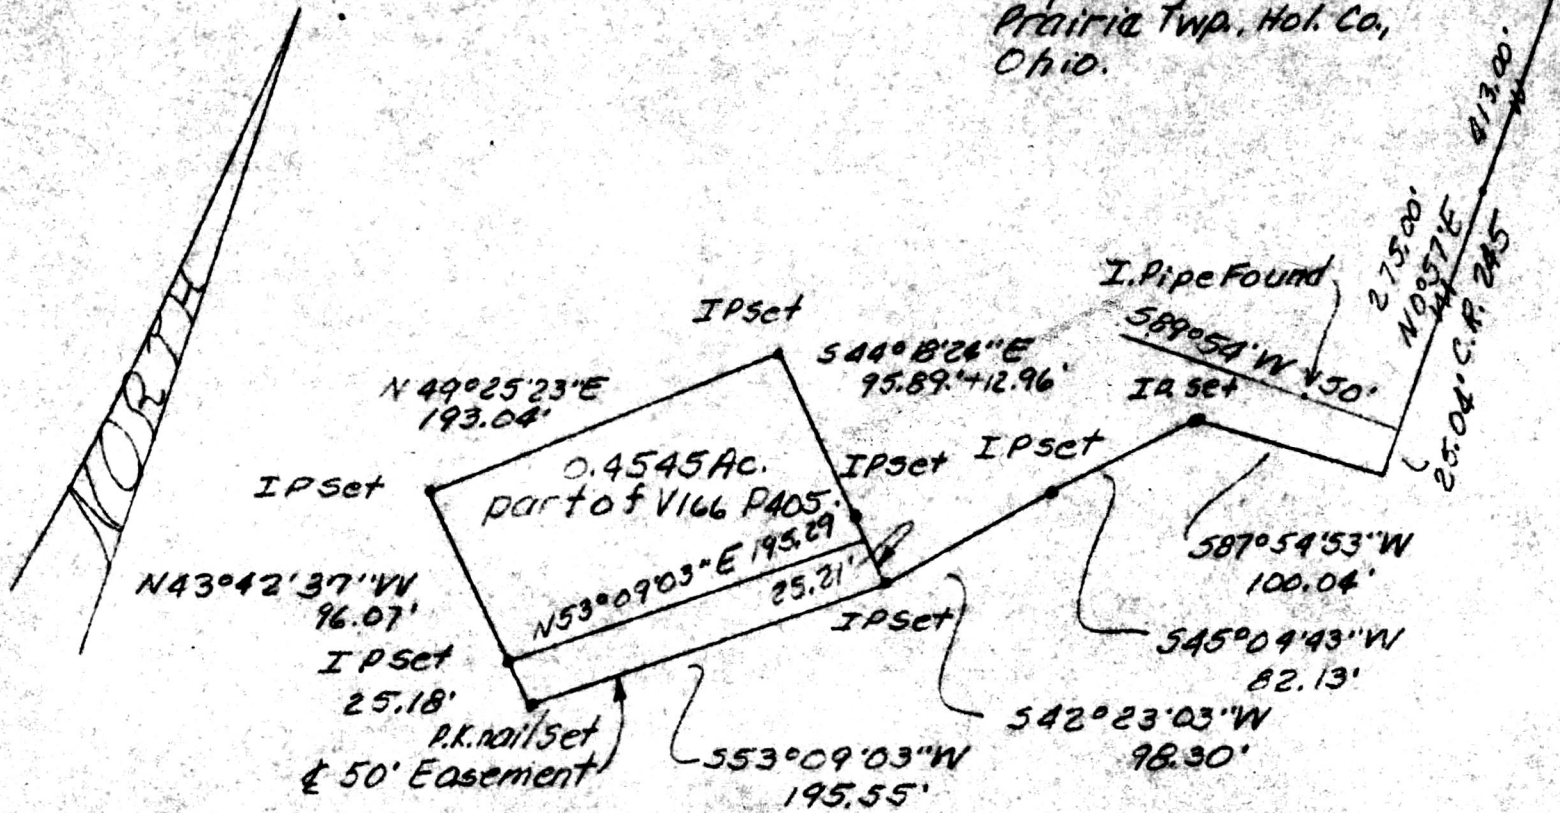

PLAT OF A SURVEY FOR
DAN Y. HOSTETLER
(Grantor)
KNOWN AS PART OF THE S.W.
1/4 OF SEC. 27, TWP. 14N, Rn.
13 W., OF PRAIRIE TWP., HOL.
CO. OHIO.
Robert L. Kasner P.S. 5193
P.E. 28820
10/18/84

MAP OFFICE COPY

145241
DEC 4 1984
AT 3:29 O'CLOCK PM
Rec'd

Recorded Dec 5, 1984 Holmes Co. Ohio Fees \$5.00
Plat Vol. 10 Pg. 342 Recorder Richard Manning
Book Vol. 225 Pg. 652

TWL 10 PAGE 342