


145402

REC'D. DEC 18 1984  
AT 9:42 O'CLOCK a.m.  
RECORDED DEC 18 1984  
Plot VOL 10 PG. 355  
Holmes Co. Ohio Feet 5.00  
Richard Gravelle Recorder  
Deed Vol. 225-Pg. 771

KILLBUCK TOWNSHIP  
SW QTR. SEC. 4  
TWP 8 N RANGE 7 W  
HOLMES COUNTY, OHIO

GRANTORS: ROBERT P. & SYLVIA D. BAKER  
DEED VOL. 129 PAGE 258

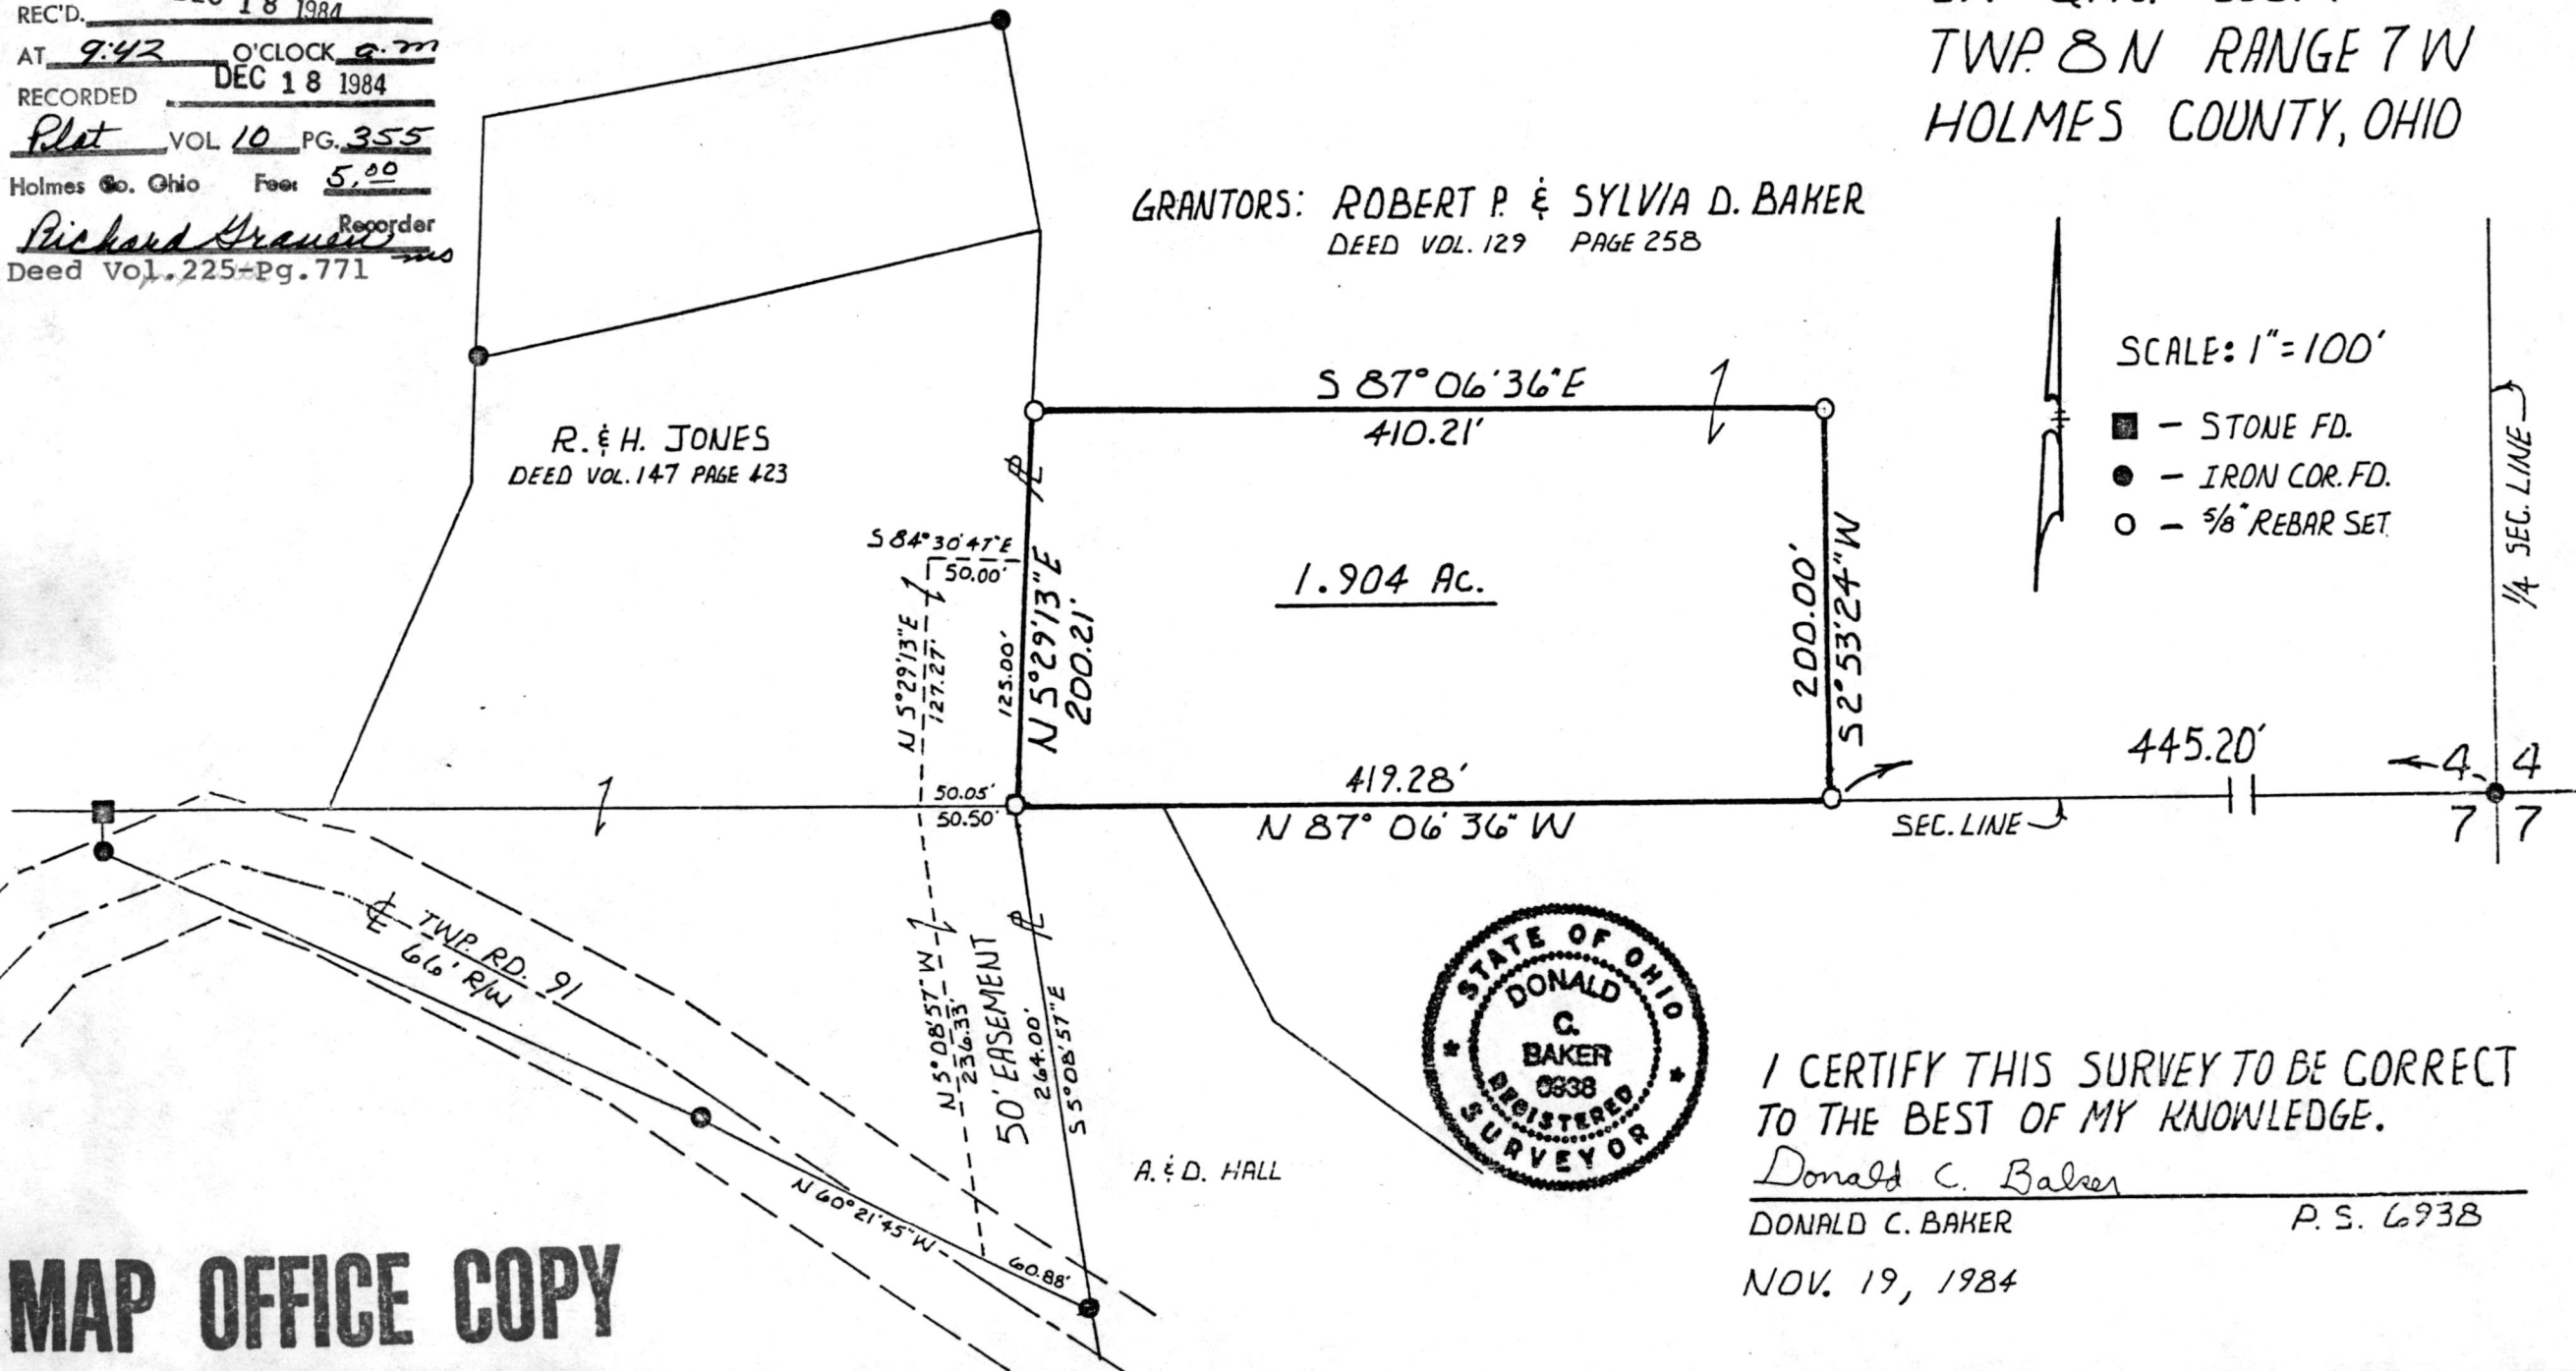

SCALE: 1" = 100'

- - STONE FD.
- - IRON COR. FD.
- - 5/8" REBAR SET



I CERTIFY THIS SURVEY TO BE CORRECT  
TO THE BEST OF MY KNOWLEDGE.

Donald C. Baker  
DONALD C. BAKER P. S. 6938

NOV. 19, 1984

MAP OFFICE COPY