


MAP OFFICE COPY

147123

MONROE TOWNSHIP
HOLMES COUNTY, OHIO
LOT 6, 2nd QTR. T-9-N, R-8-W

VOL 10 PAGE 417

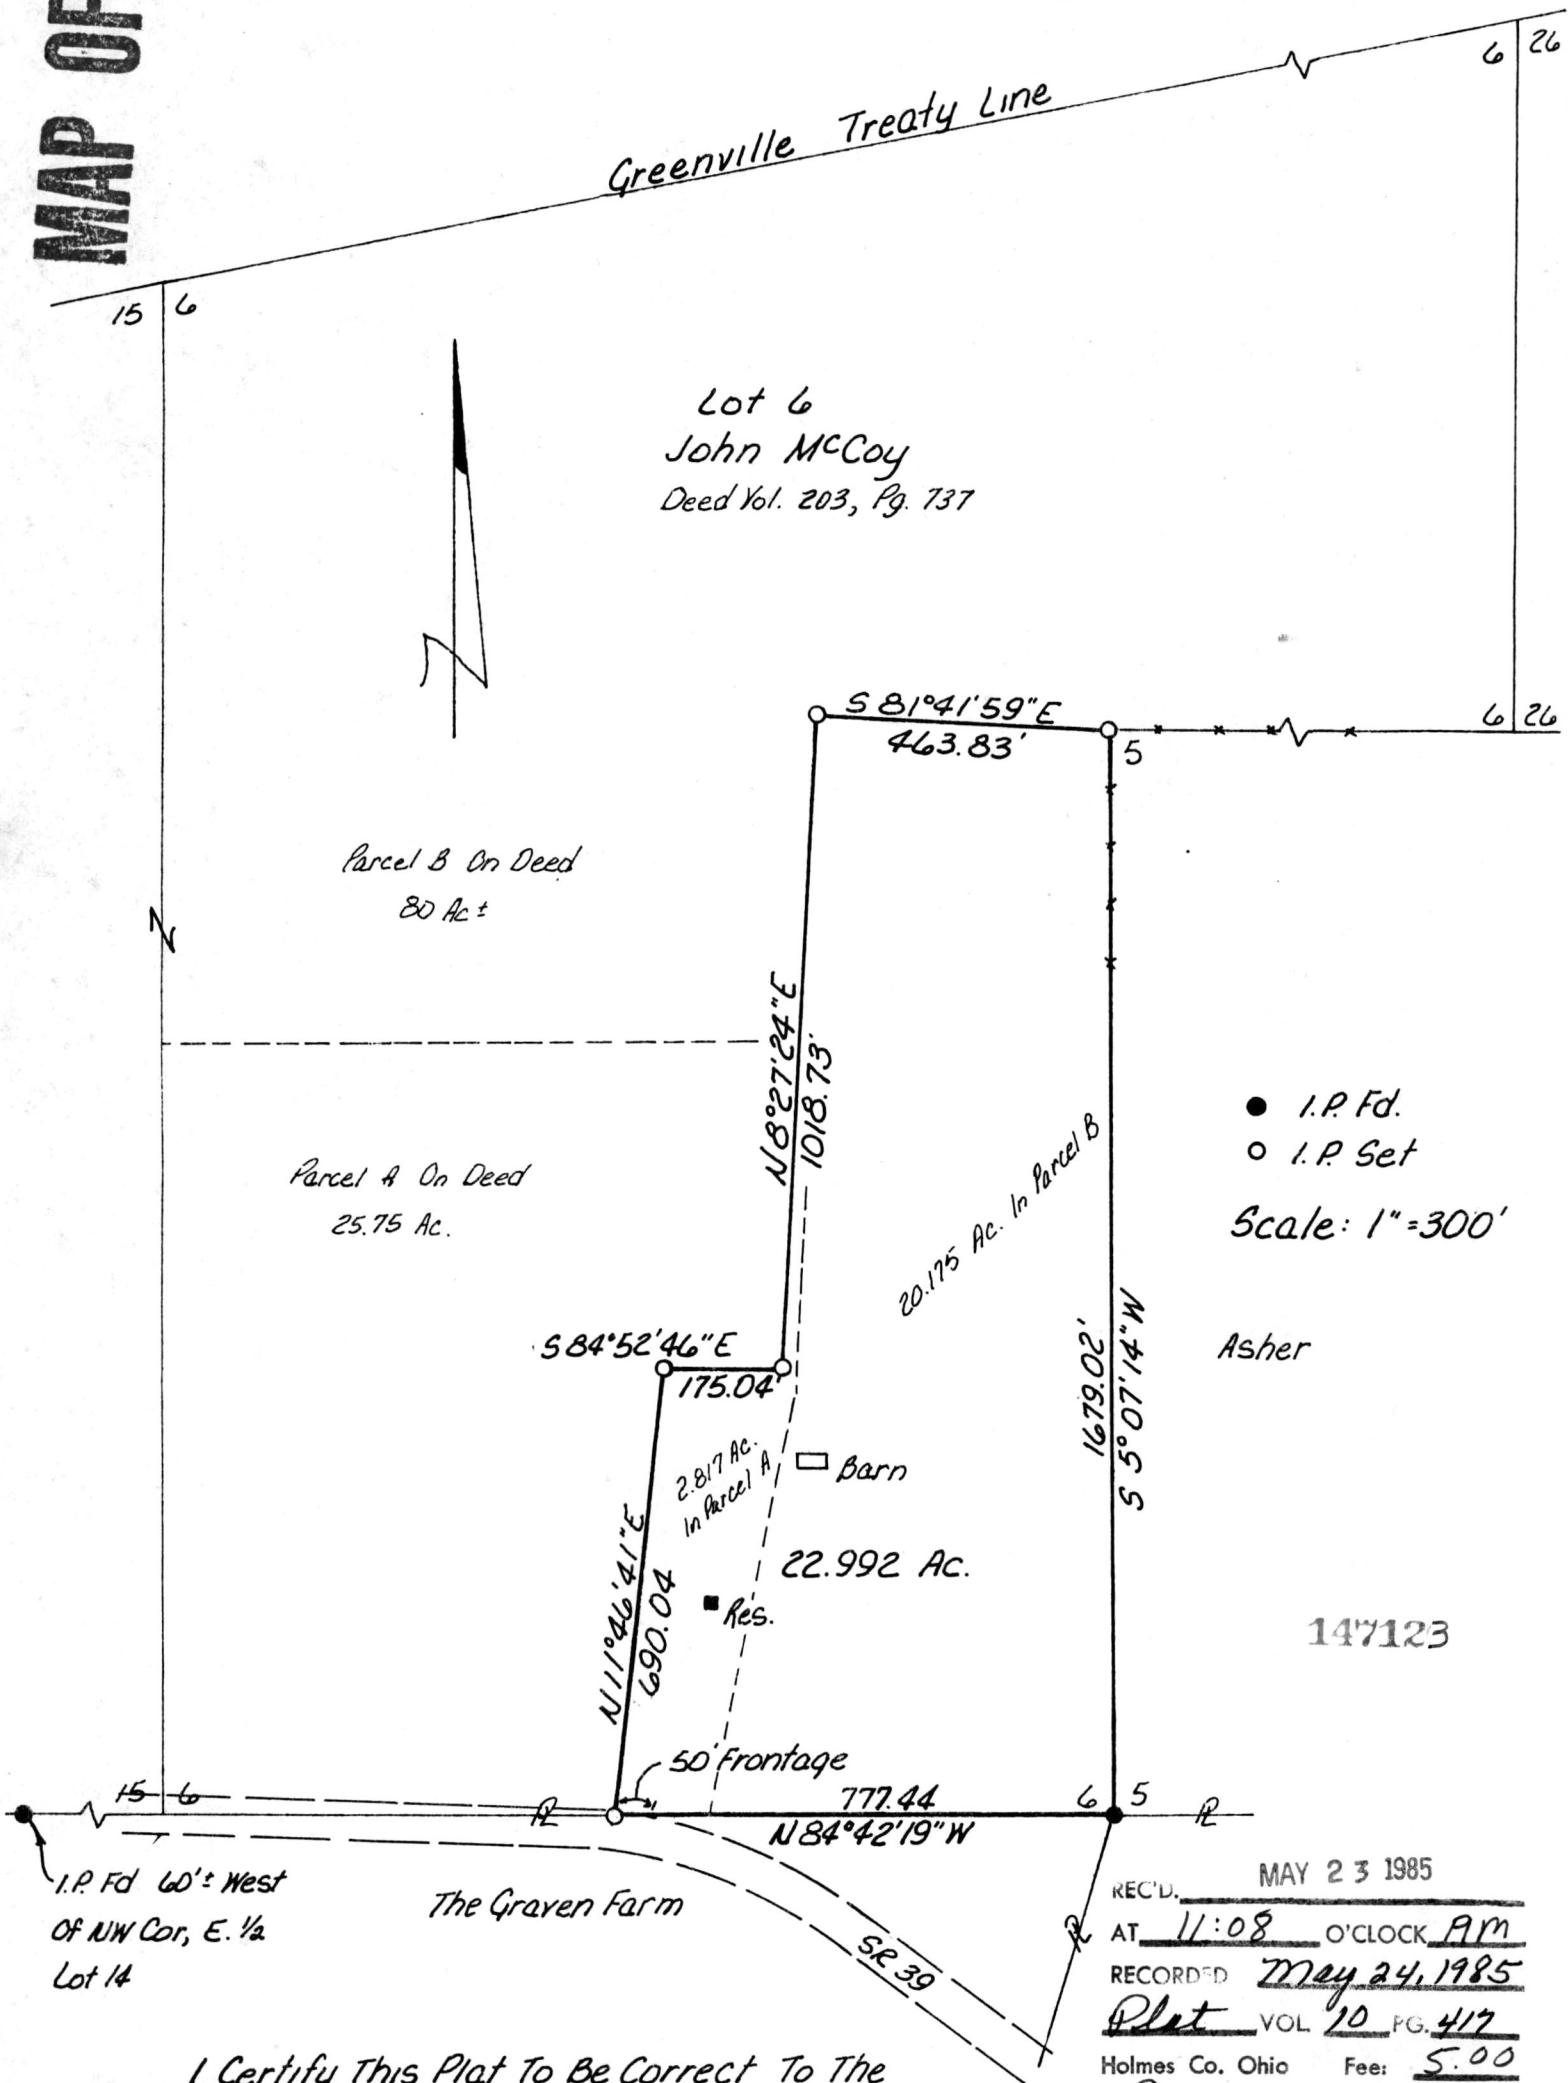

I Certify This Plat To Be Correct To The Best Of My Knowledge

William H. Long April 2, 1981

William H. Long R.S. 6505

R.D. 1 Box 69A

Big Prairie, Ohio 44611

REC'D. MAY 23 1985
 AT 11:08 O'CLOCK AM
 RECORDED May 24, 1985
 Plot VOL 10 PG. 417
 Holmes Co. Ohio Fee: 5.00

Richard Drumm Recorder
 Deed Vol. 227-Pg. 483

Rev. 9-20-84 To Show
 Acreage Breakdown Between
 Parcels 7/18/84