


MAP OFFICE COPY



VERA V. MATHIAS, WIDOW

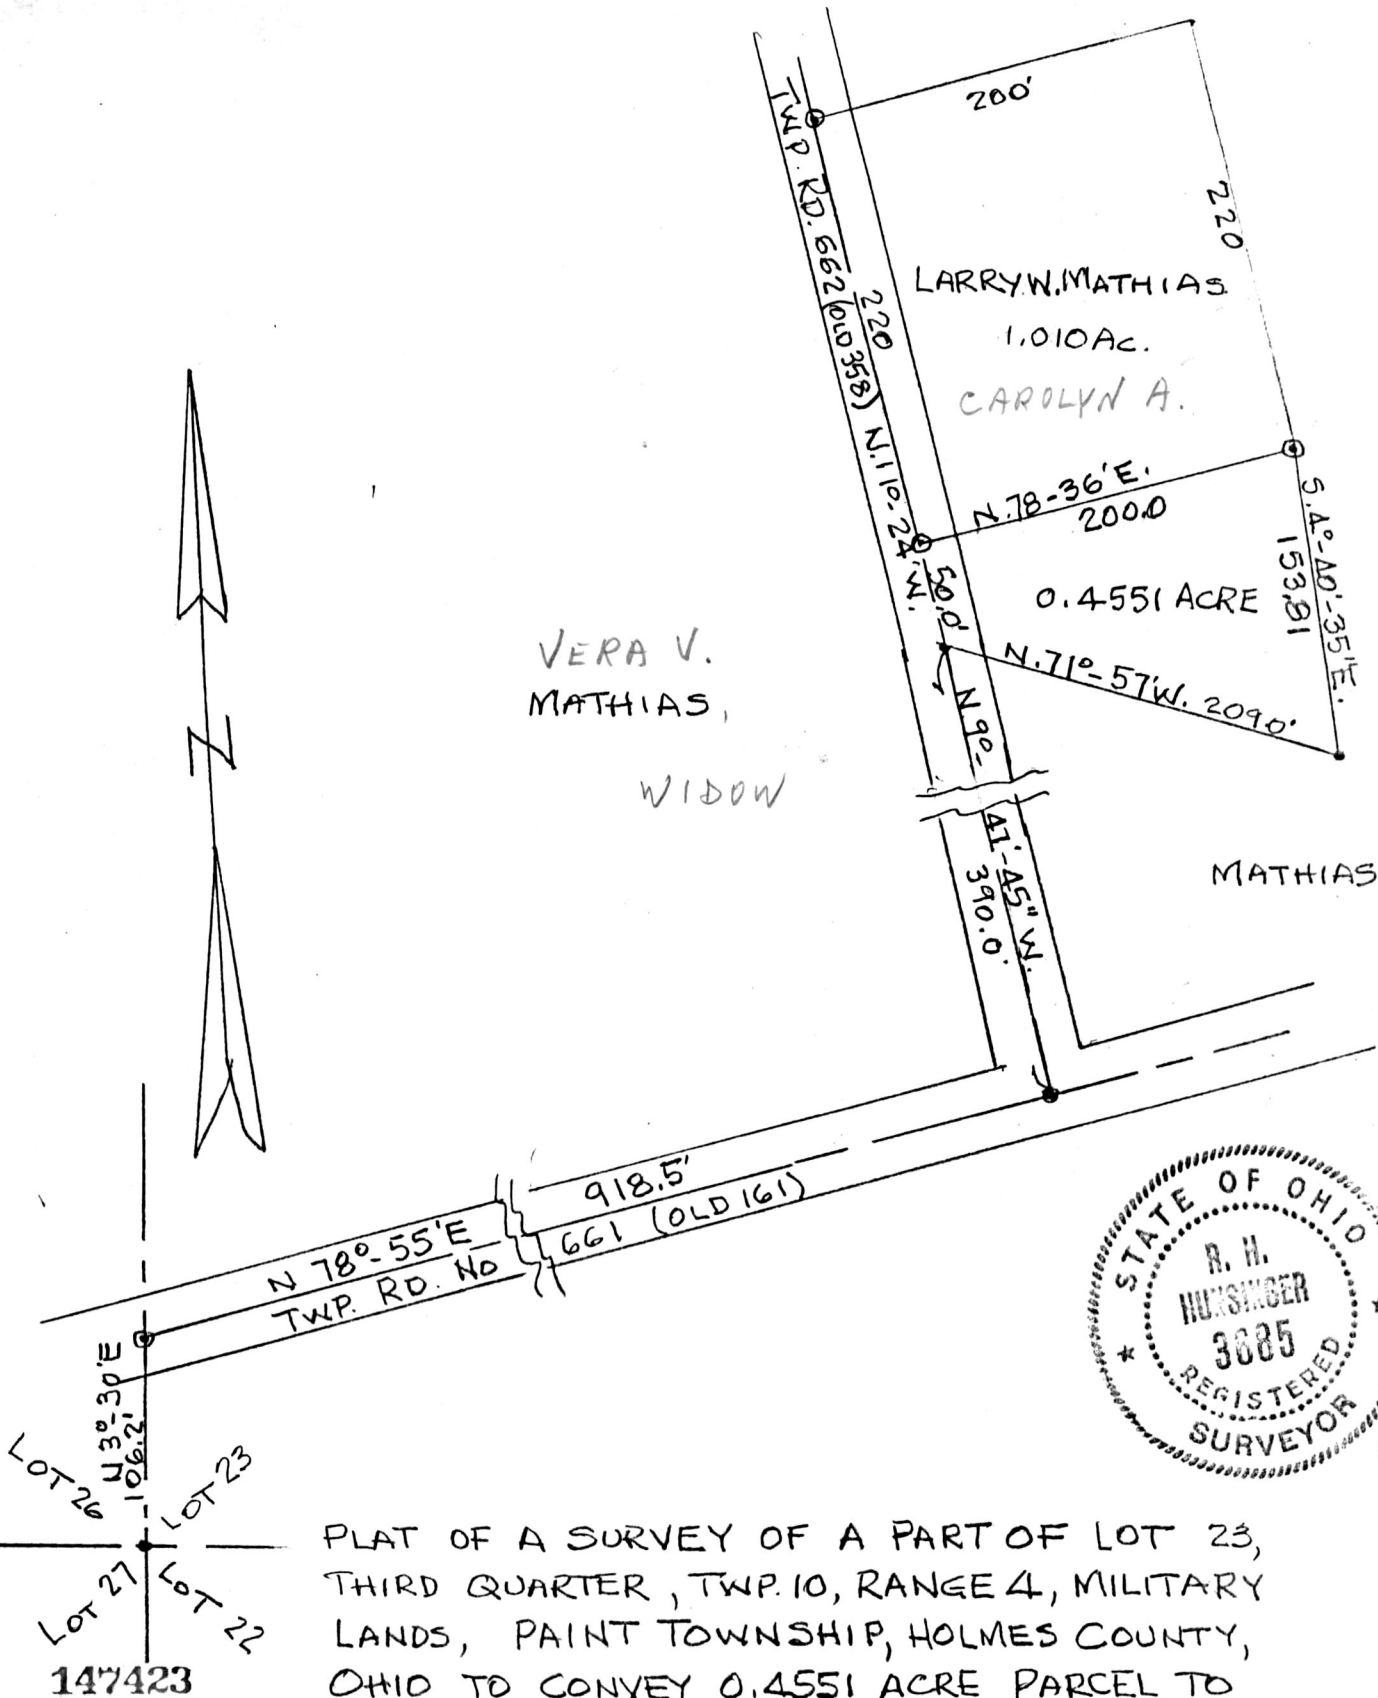

PLAT OF A SURVEY OF A PART OF LOT 23,  
 THIRD QUARTER, TWP. 10, RANGE 4, MILITARY  
 LANDS, PAINT TOWNSHIP, HOLMES COUNTY,  
 OHIO TO CONVEY 0.4551 ACRE PARCEL TO  
 LARRY W. MATHIAS.  
 SCALE 1"=100'  
 APRIL 5, 1985  
 R. H. HUNSINGER, #3685, REGISTERED SURVEYOR

Rec'd June 14, 1985 AT 1:00 O'CLOCK P.M.  
 Recorded June 17, 1985 Holmes Co. Ohio Fee: 5.00  
 Plat Vol. 10 Pg. 424 Recorder Richard Drayton  
 Deed Vol. 227-Pg. 707