


# MAP OFFICE COPY

147867

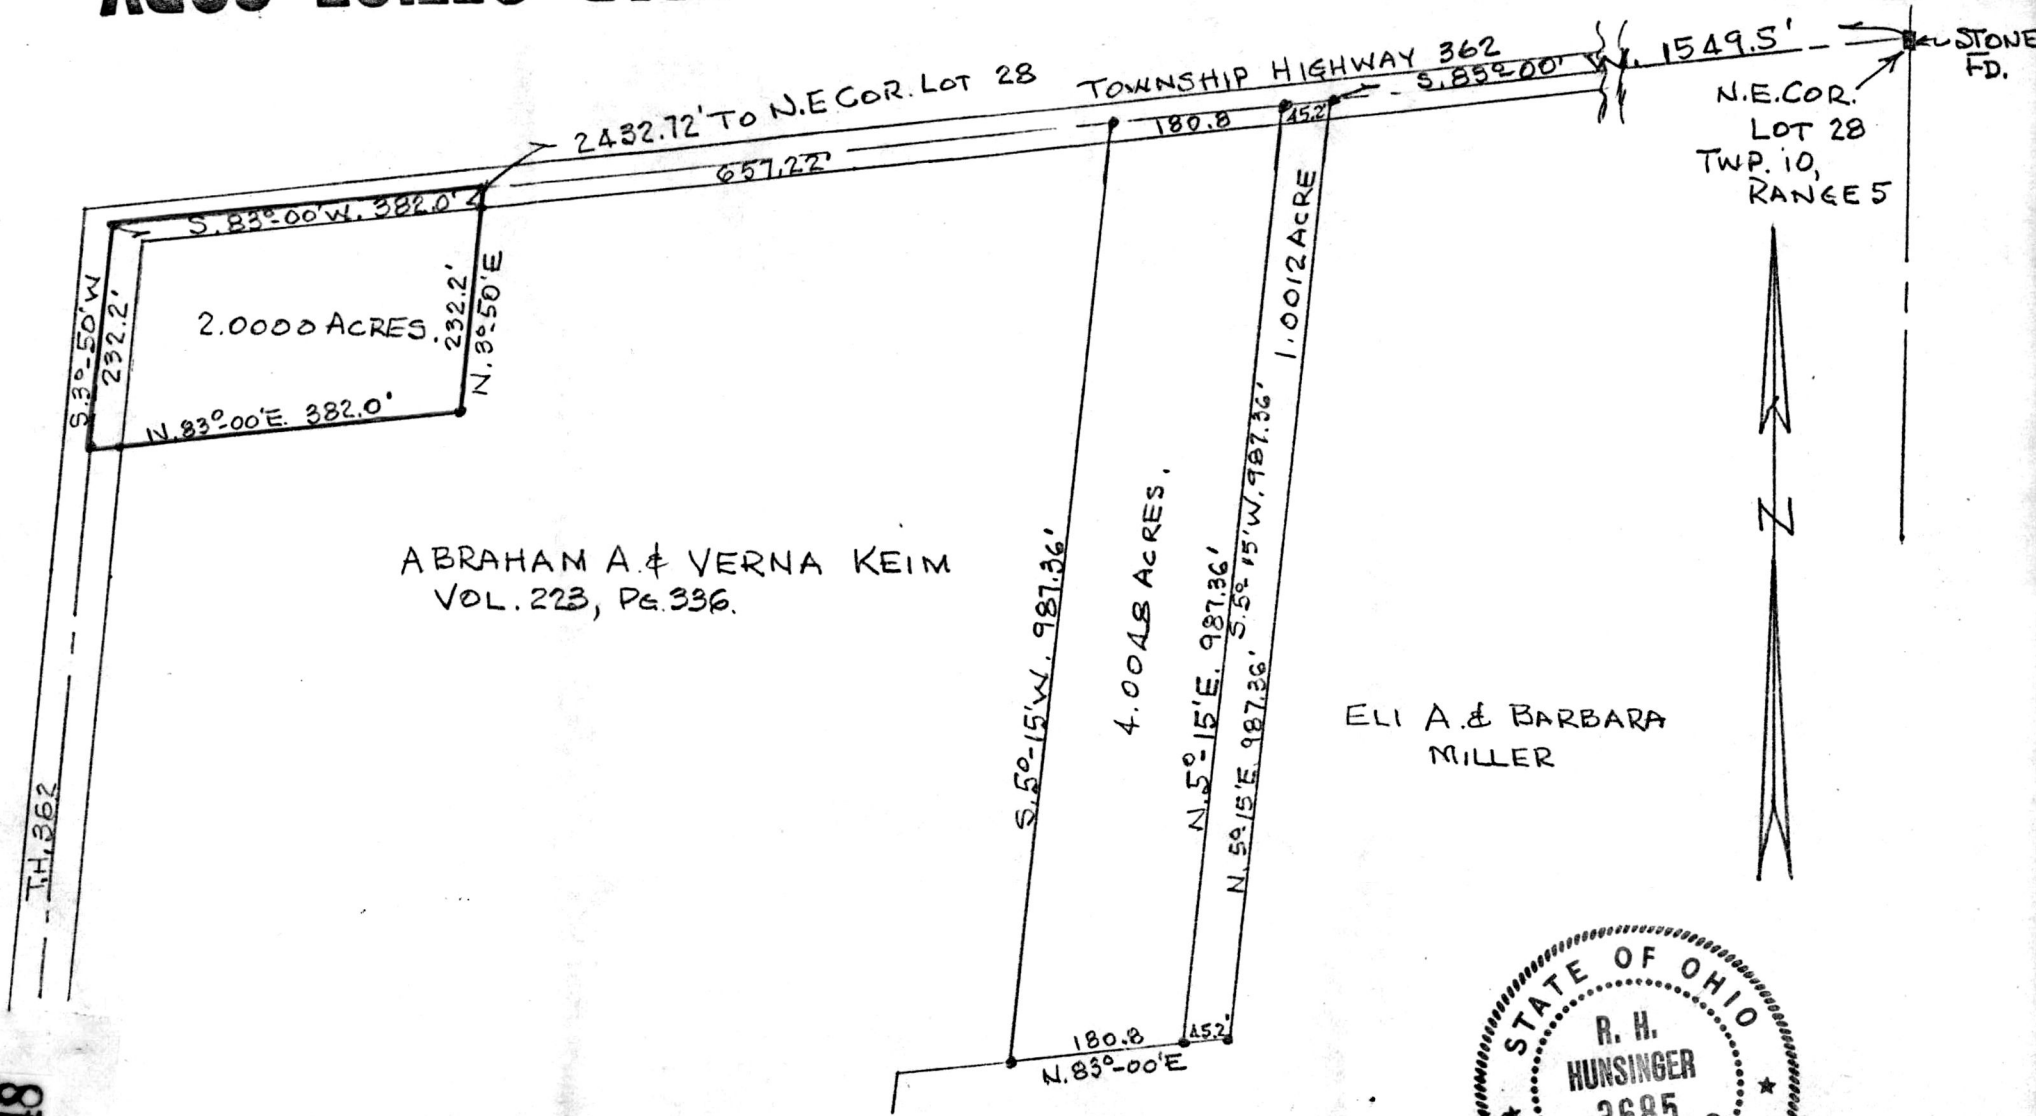

PLAT OF A SURVEY OF A PART OF LOT 28, 3RD QUARTER,  
TOWNSHIP 10, RANGE 5, SALT CREEK TOWNSHIP,  
HOLMES COUNTY, OHIO FOR ABRAHAM & VERNA KEIM.  
SCALE - 1" = 200'  
JULY 11, 1985  
R.H. HUNSINGER, #3685, REGISTERED SURVEYOR  
IRON PINS SET AT ALL CORNERS. 3/4" DIA.



147867

Rec'd. JUL 23 1985 AT 2:52 O'CLOCK PM  
Recorded July 24, 1985 Holmes Co. Ohio Fee: 5.00  
Plat Vol. 10 Pg. 448 Recorder Richard Dreyer  
Deed Vol. 228 - Pgs. 132; 134; 136

VOL 10 PAGE 448