


MAP OFFICE COPY 147946

Paid \$5.00

VOL 10 PAGE 451

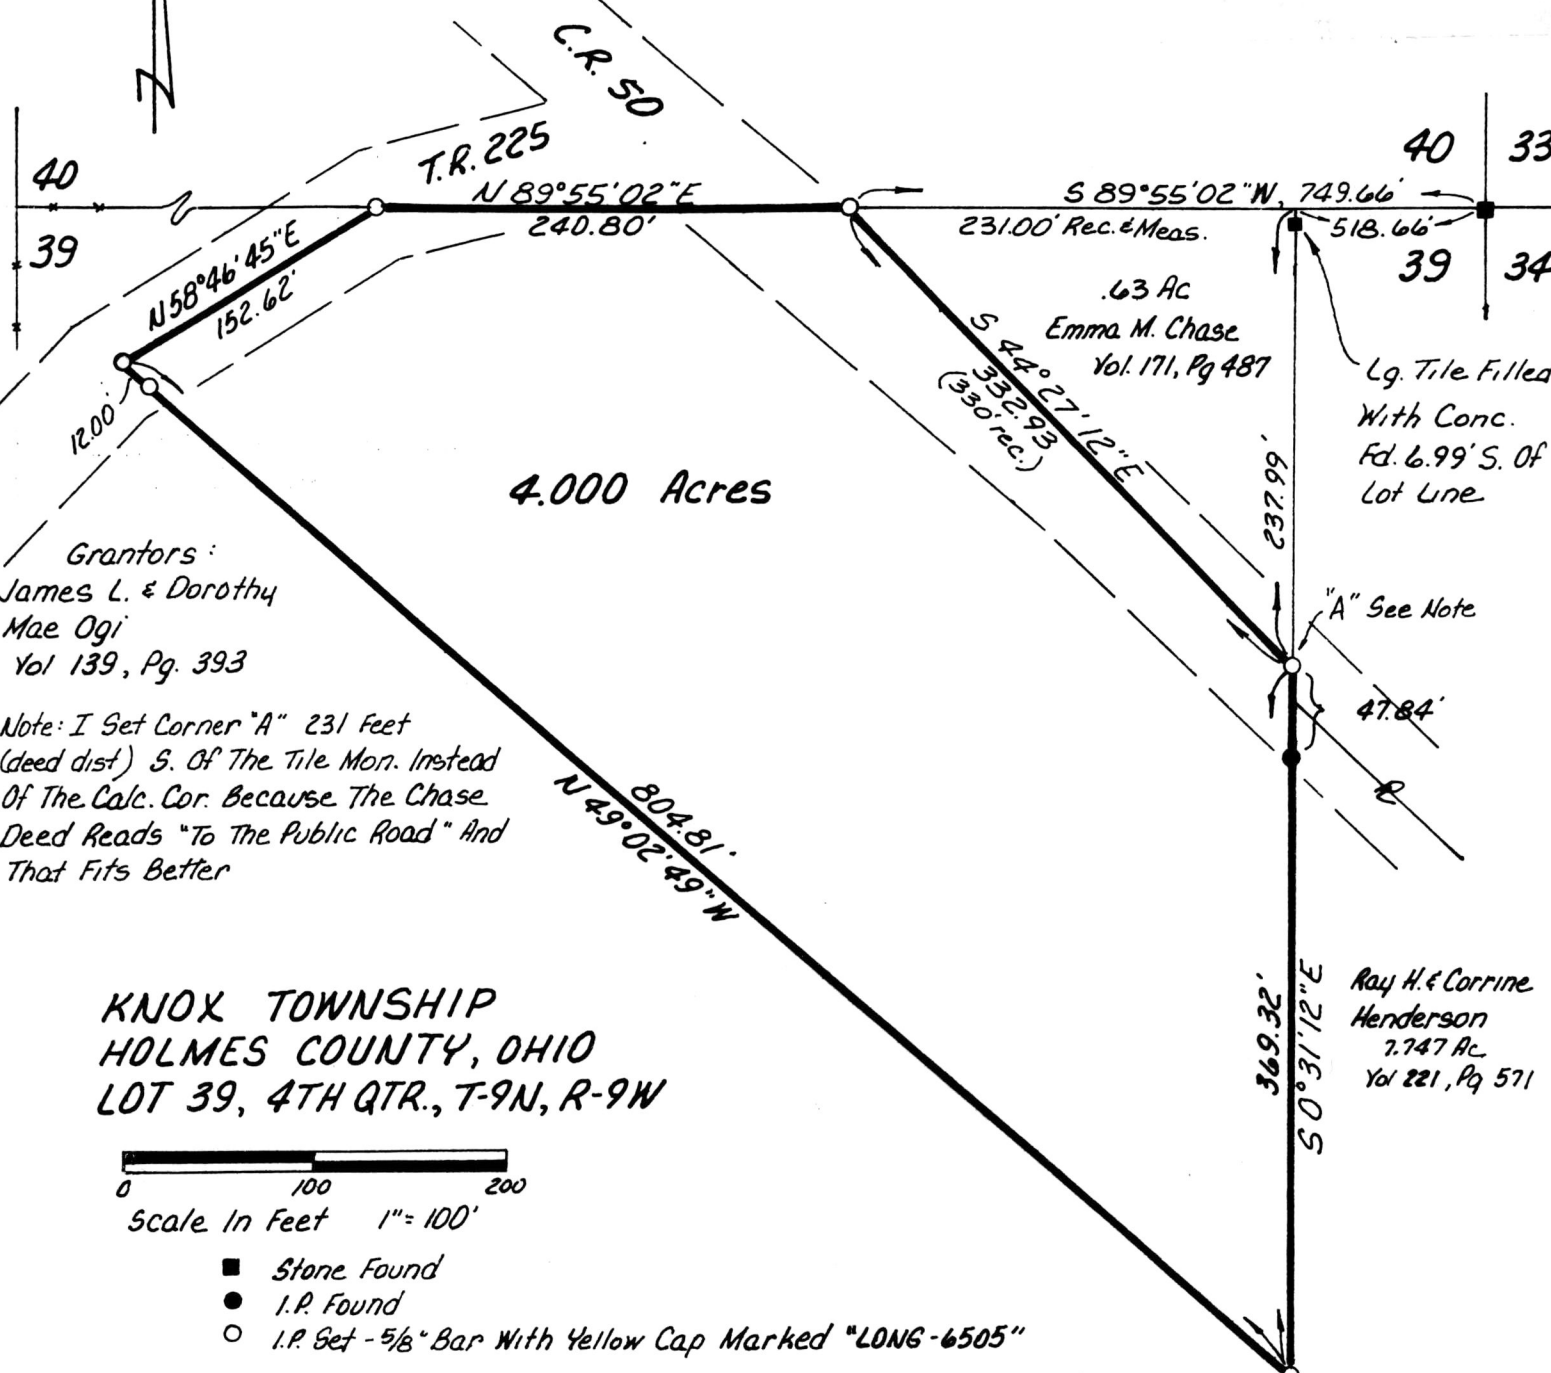

**KNOX TOWNSHIP
HOLMES COUNTY, OHIO
LOT 39, 4TH QTR., T-9N, R-9W**



- Stone Found
- I.P. Found
- I.P. Set - 5/8" Bar With Yellow Cap Marked "LONG-6505"

147946

Rec'd. JUL 29 1985 AT 3:22 O'CLOCK PM
 Recorded July 30, 1985 Holmes Co. Ohio Fee: 5.00
 Plat Vol. 10 Pg. 451 Recorder Richard
 Deed Vol. 228 Pg. 214 Gravelyn



I Certify This Survey To Be Correct To The Best Of My Knowledge
William H. Long June 5, 1985
 William H. Long R.S. 6505
 13301 T.R. 503
 Big Prairie, Ohio 44611

Lot 39
Lot 38