



NORTH

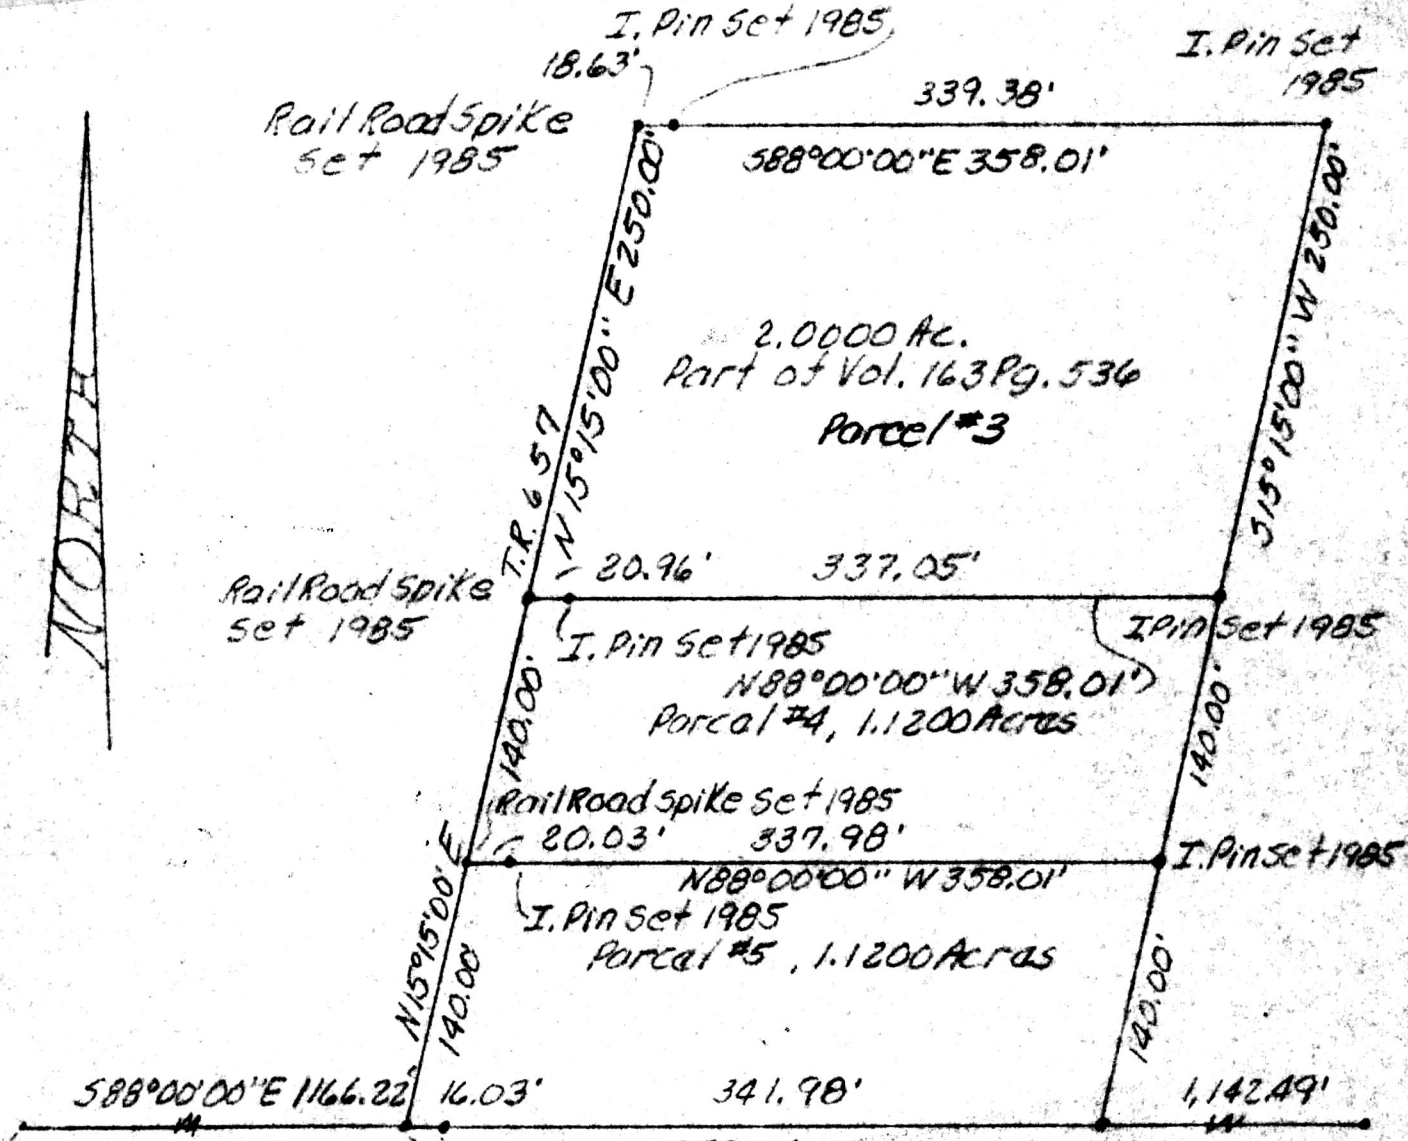

Post at S.W. Crnr of
 the N.E. 1/4 of Sec.
 32, TWP. 15N., R. 11
 W., of Point Twp.,
 Hol. Co., Ohio

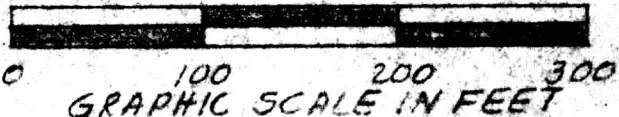

PLAT OF A SURVEY FOR
 RALPH W. HERMAN
 Grantor

Known as part of the N.E. 1/4
 Sec. 32, TWP. 15N., R. 11 W., of
 Point Twp., Hol. Co., Ohio

Robert L. Kasner, P.S. 5193
 P.E. 28820
 8/19/85
 8/23/85



148533

MAP OFFICE COPY

SEP 11 1985
 Rec'd. AT 2:39 O'CLOCK PM
 Recorded Sept. 12, 1985 Holmes Co. Ohio Fees 5.00
 Plat Vol. 10 Pg. 474 Recorder Richard Brennan