



MAP OFFICE COPY

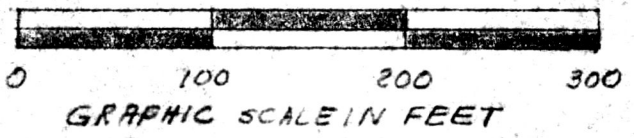

S. E. cor'n'r Lot 10, 1st Qtr.,  
 Twp. 9N., Ra. 8W., of  
 Monroe Twp., Hol. Co., Ohio  
 Vol. 175 Pg. 454  
 N87°00'00"W 11.28 ch.  
 Lot 11 148662

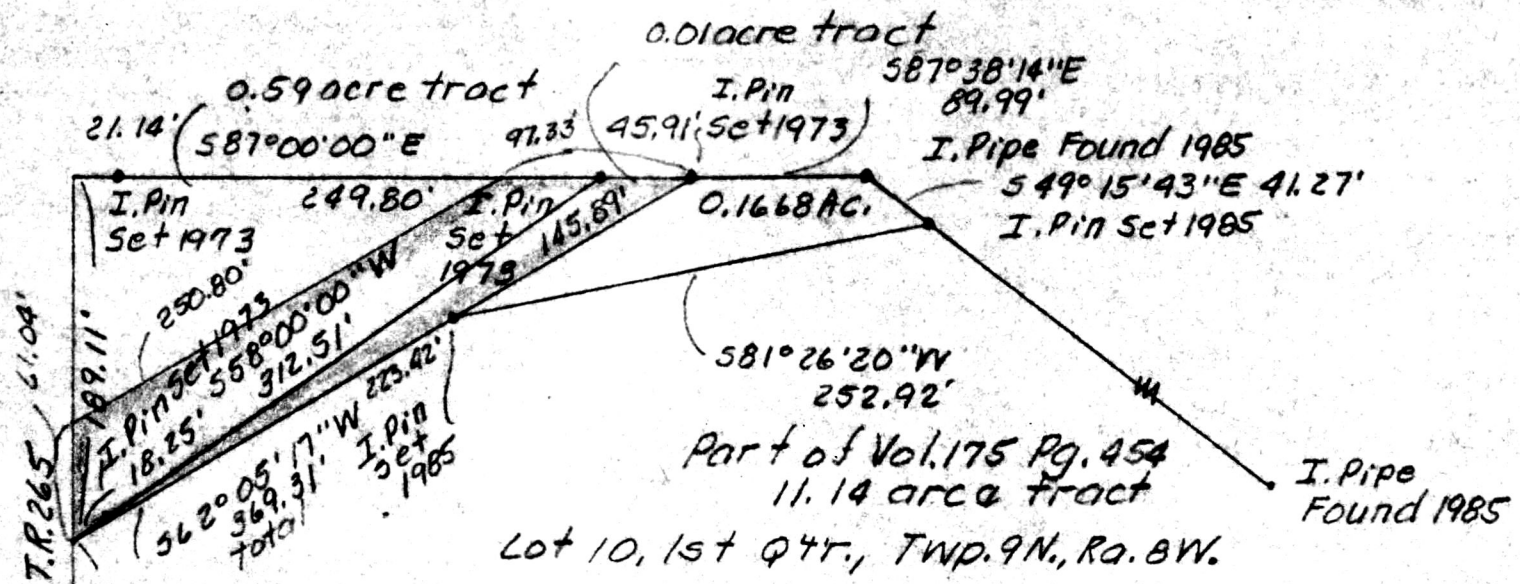

PLAT OF A SURVEY FOR  
 DAN CROLL  
 (Grantee)  
 Known as part of Lot 10, 1st  
 Qtr., Twp. 9N., Ra. 8W., of  
 Monroe Twp., Hol. Co., Ohio.  
 Robert L. Kasner P.S. 5193  
 P.E. 28820  
 5/29/85

rec'd. SEP 24 1985 AT 1:26 O'CLOCK PM  
 recorded Sept. 25, 1985 Holmes Co. Ohio Fee: 5.00  
 Plat Vol. 10 Pg. 478 Recorder Richard Brannan  
 P. Miller Deed Vol. 228-Pg. 850

VOL 10 PAGE 478

N3°00'00"E T.R. 265 61.04'

528.64'

