


PRAIRIE TOWNSHIP  
3RD. QTR. LOT 1  
4TH. QTR. LOT 8  
TWP. 10N RANGE 7W  
HOLMES COUNTY, OHIO

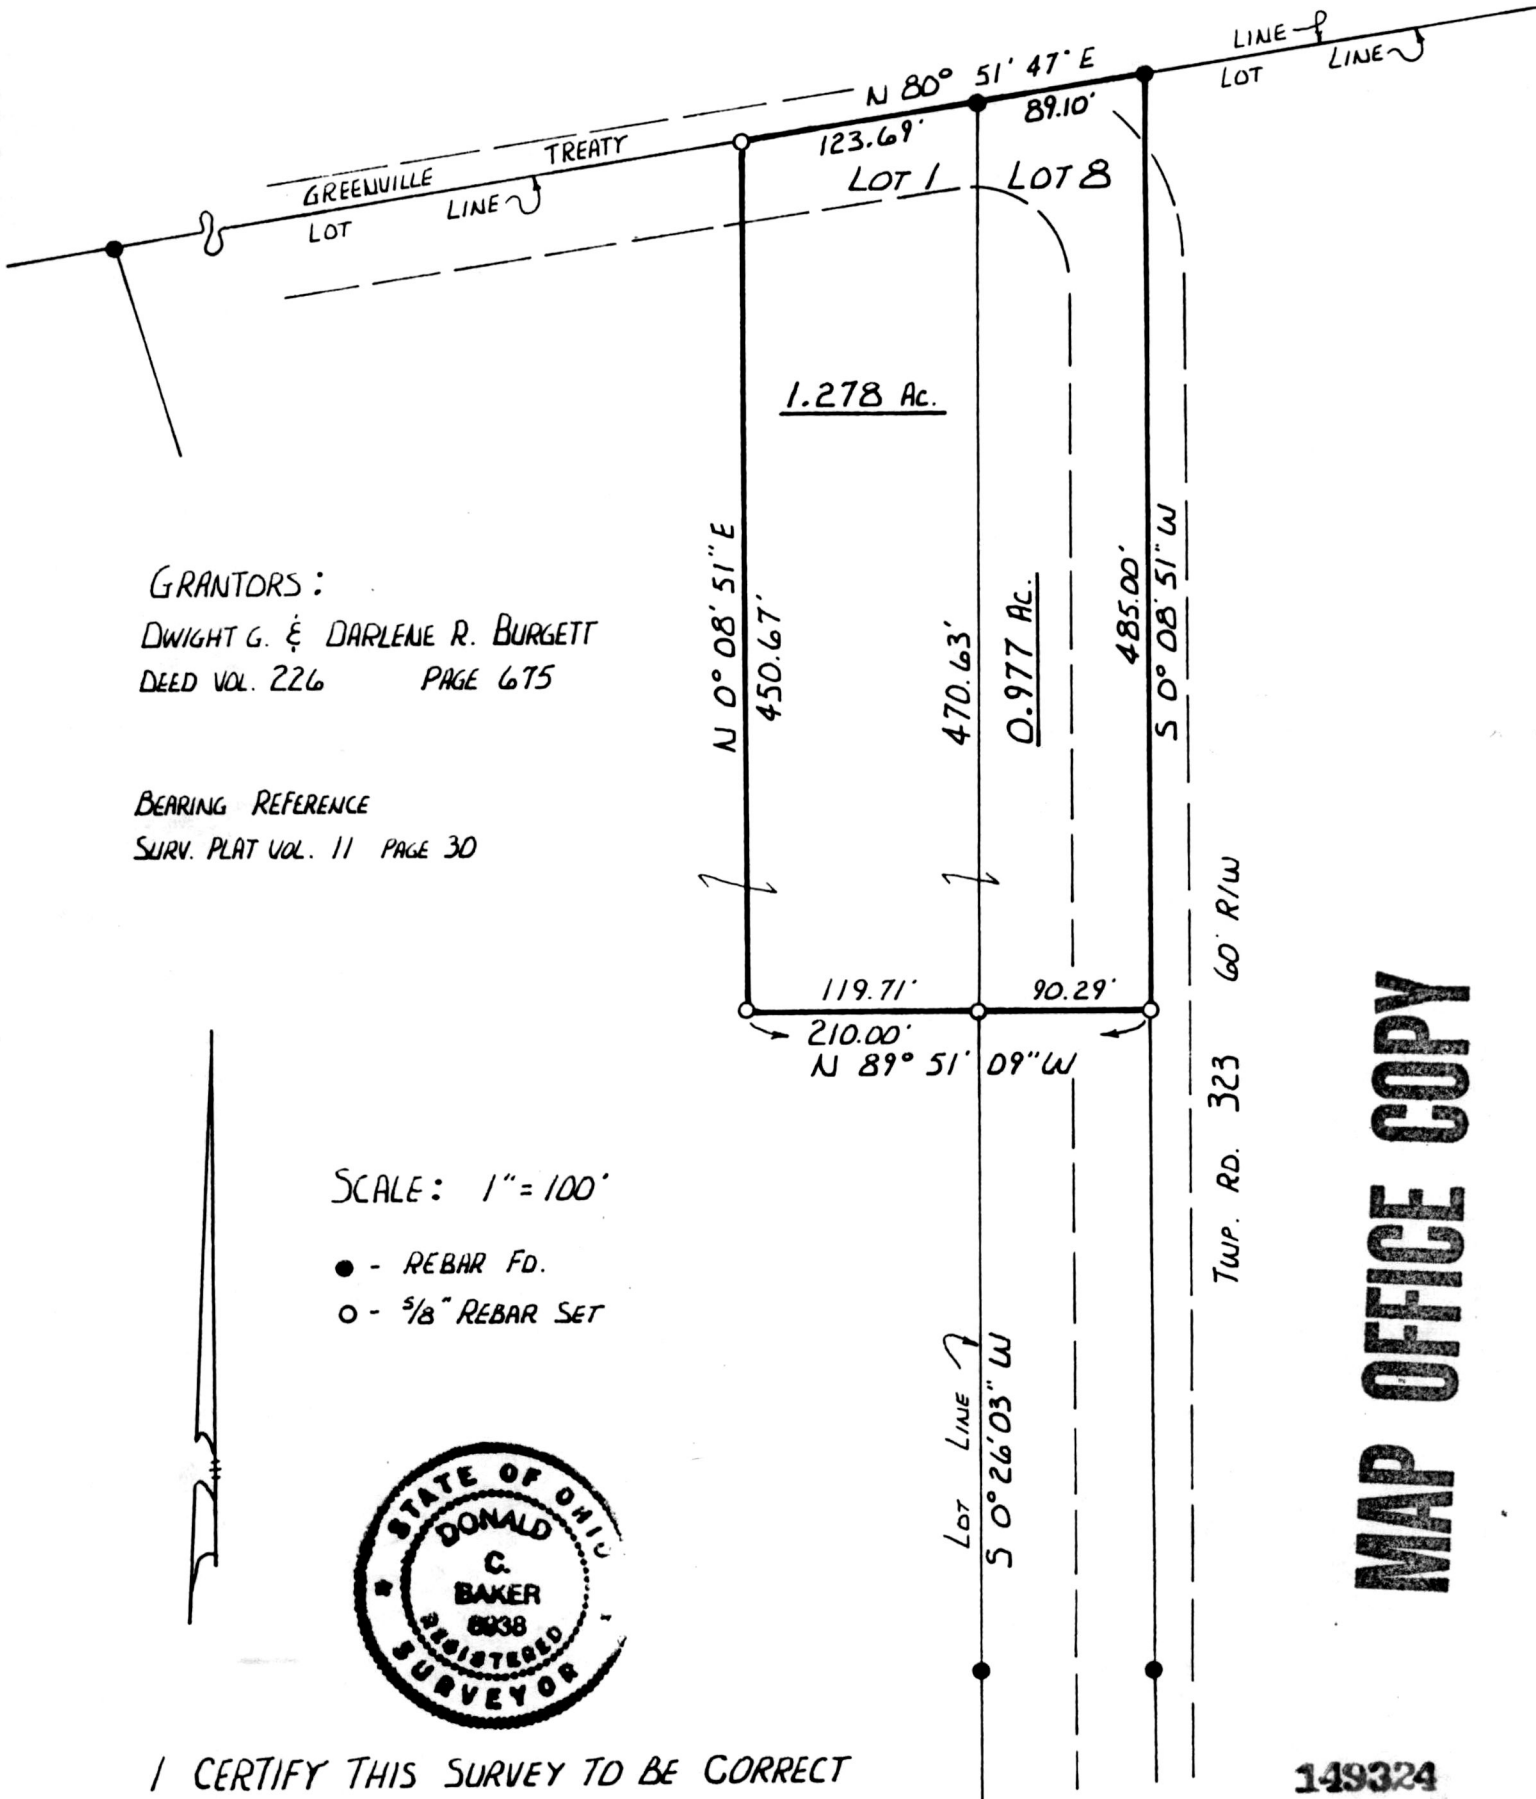

GRANTORS:  
DWIGHT G. & DARLENE R. BURGETT  
DEED VOL. 226 PAGE 675

BEARING REFERENCE  
SURV. PLAT VOL. 11 PAGE 30

SCALE: 1" = 100'

- - REBAR FD.
- - 5/8" REBAR SET



I CERTIFY THIS SURVEY TO BE CORRECT  
TO THE BEST OF MY KNOWLEDGE.

Donald C. Baker  
DONALD C. BAKER  
REGISTERED SURVEYOR  
Nov. 6, 1985

P.S. 6938

149324  
REC'D. November 15, 1985  
AT 1:06 O'CLOCK P.M.  
RECORDED November 18, 1985  
Plot VOL 10 PG. 495  
Holmes Co. Ohio Fee: 5.00  
Richard Gravers Recorder  
Deed Vol. 229-Pg. 402  
*Branch Mullett*

MAP OFFICE COPY

TWP. RD. 323 60' R/W