

150067


Land Surveying
Telephone 345-7785

WM. TERRY BURKEY SURVEYING




COCHRAN TO BAIRD SURVEY
S, E, QUARTER SECTION 7
TOWNSHIP 9 RANGE 6
HARDY TOWNSHIP
HOLMES COUNTY, OHIO
COMPLETED NOV. 23, 1985

MAP QUANTITY COPY

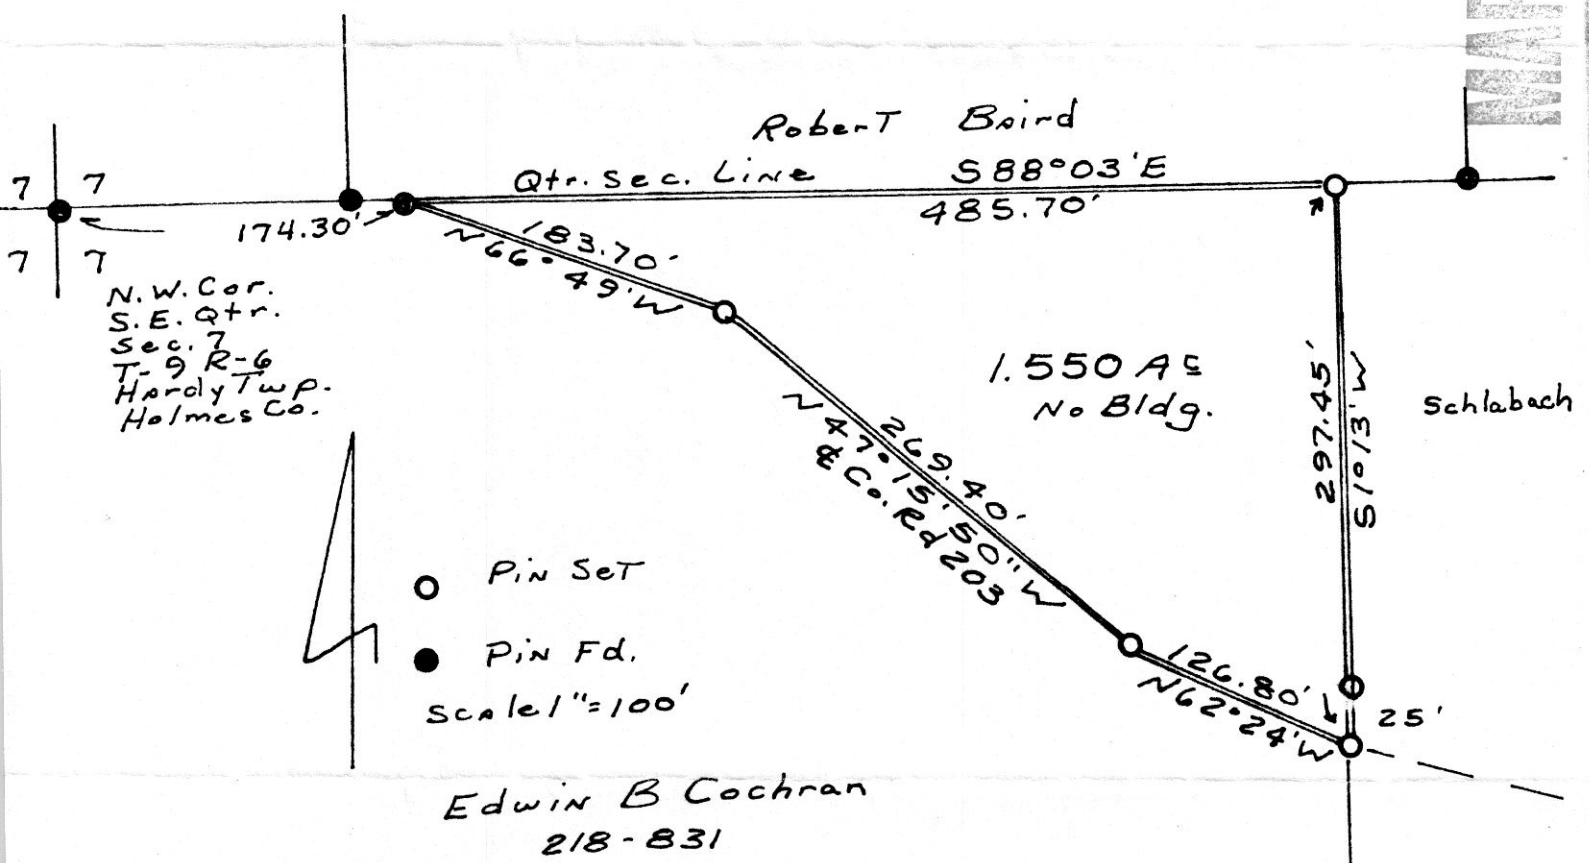

I CERTIFY THIS SURVEY MADE FOR ROBERT BAIRD TO BE CORRECT TO THE BEST OF MY KNOWLEDGE AND BELIEF.

SIGNED William T. Burkey
WILLIAM T. BURKEY
REGISTERED SURVEYOR #5107
STATE OF OHIO

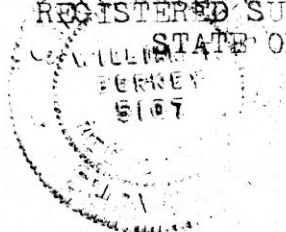

150067

Rec'd. JAN 14 1986 AT 1:10 O'CLOCK PM
Recorded Jan 15, 1986 Holmes Co. Ohio Fee: 5.00

Deed Vol. 229-Pg. 969 Plot Vol. 10 Pg. 518 Recorder Richard Shreve