


PRAIRIE TOWNSHIP
 HOLMES COUNTY, OHIO
 SW QTR., SECTION 26, T-14N, R-13W

Surveyed For Jack Lemon

150687

Bearings Assumed

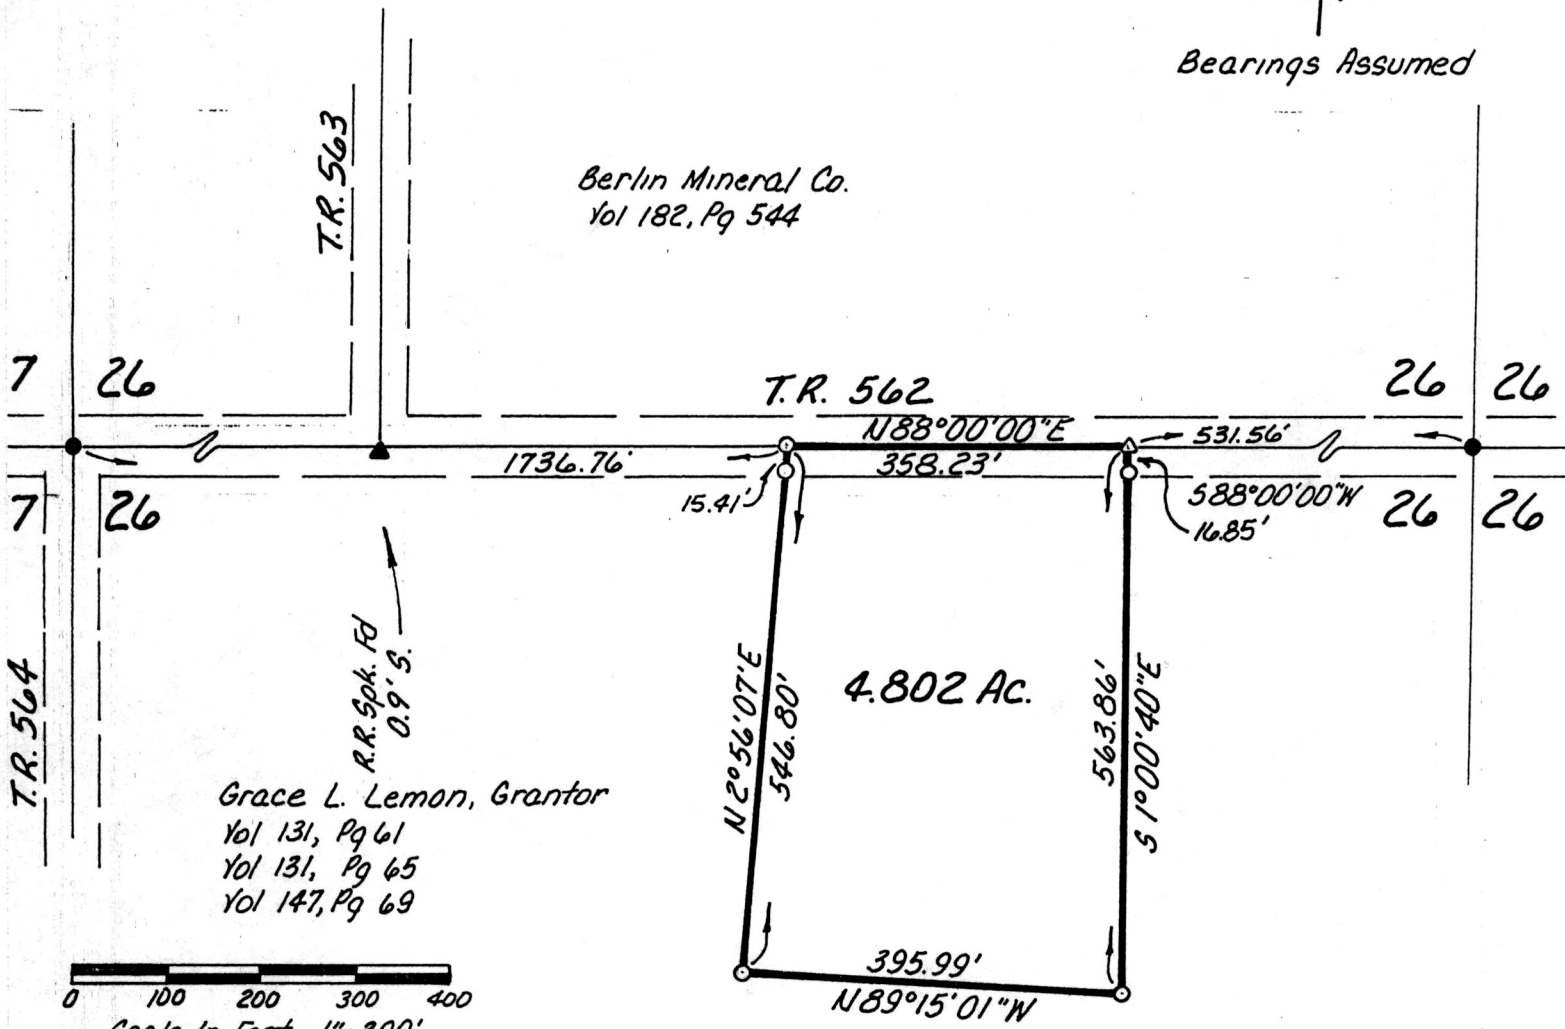


- Iron Pin Found
 - Iron Pin Set - 5/8" Rebar
- With Yellow Cap Marked "LONG-6505"

References:
 Plat Vol. 5, Pg 120
 Plat Vol. 5, Pg 144

REC'D. MAR 19 1986 AT 2:56 O'CLOCK PM
 Recorded March 20, 1986 Holmes Co. Ohio Fees 5.00
 Plat Vol. 10 Pg. 539 Recorder Richard Brown
 Deed Vol. 230-Pg. 611

I Certify This Survey To Be Correct To The Best Of My Knowledge.
William H. Long March 11, 1986
 William H. Long R.S. 6505
 13301 T.R. 503
 Big Prairie, Ohio 44611

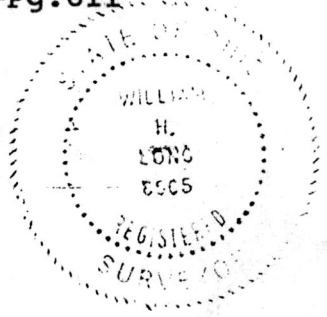

MAP OFFICE COPY