


151059

HARDY TWP. 3RD QTR.
PART OF LOT 23
TWP. 9N RANGE 7W
HOLMES COUNTY, OHIO

18 17
23 22

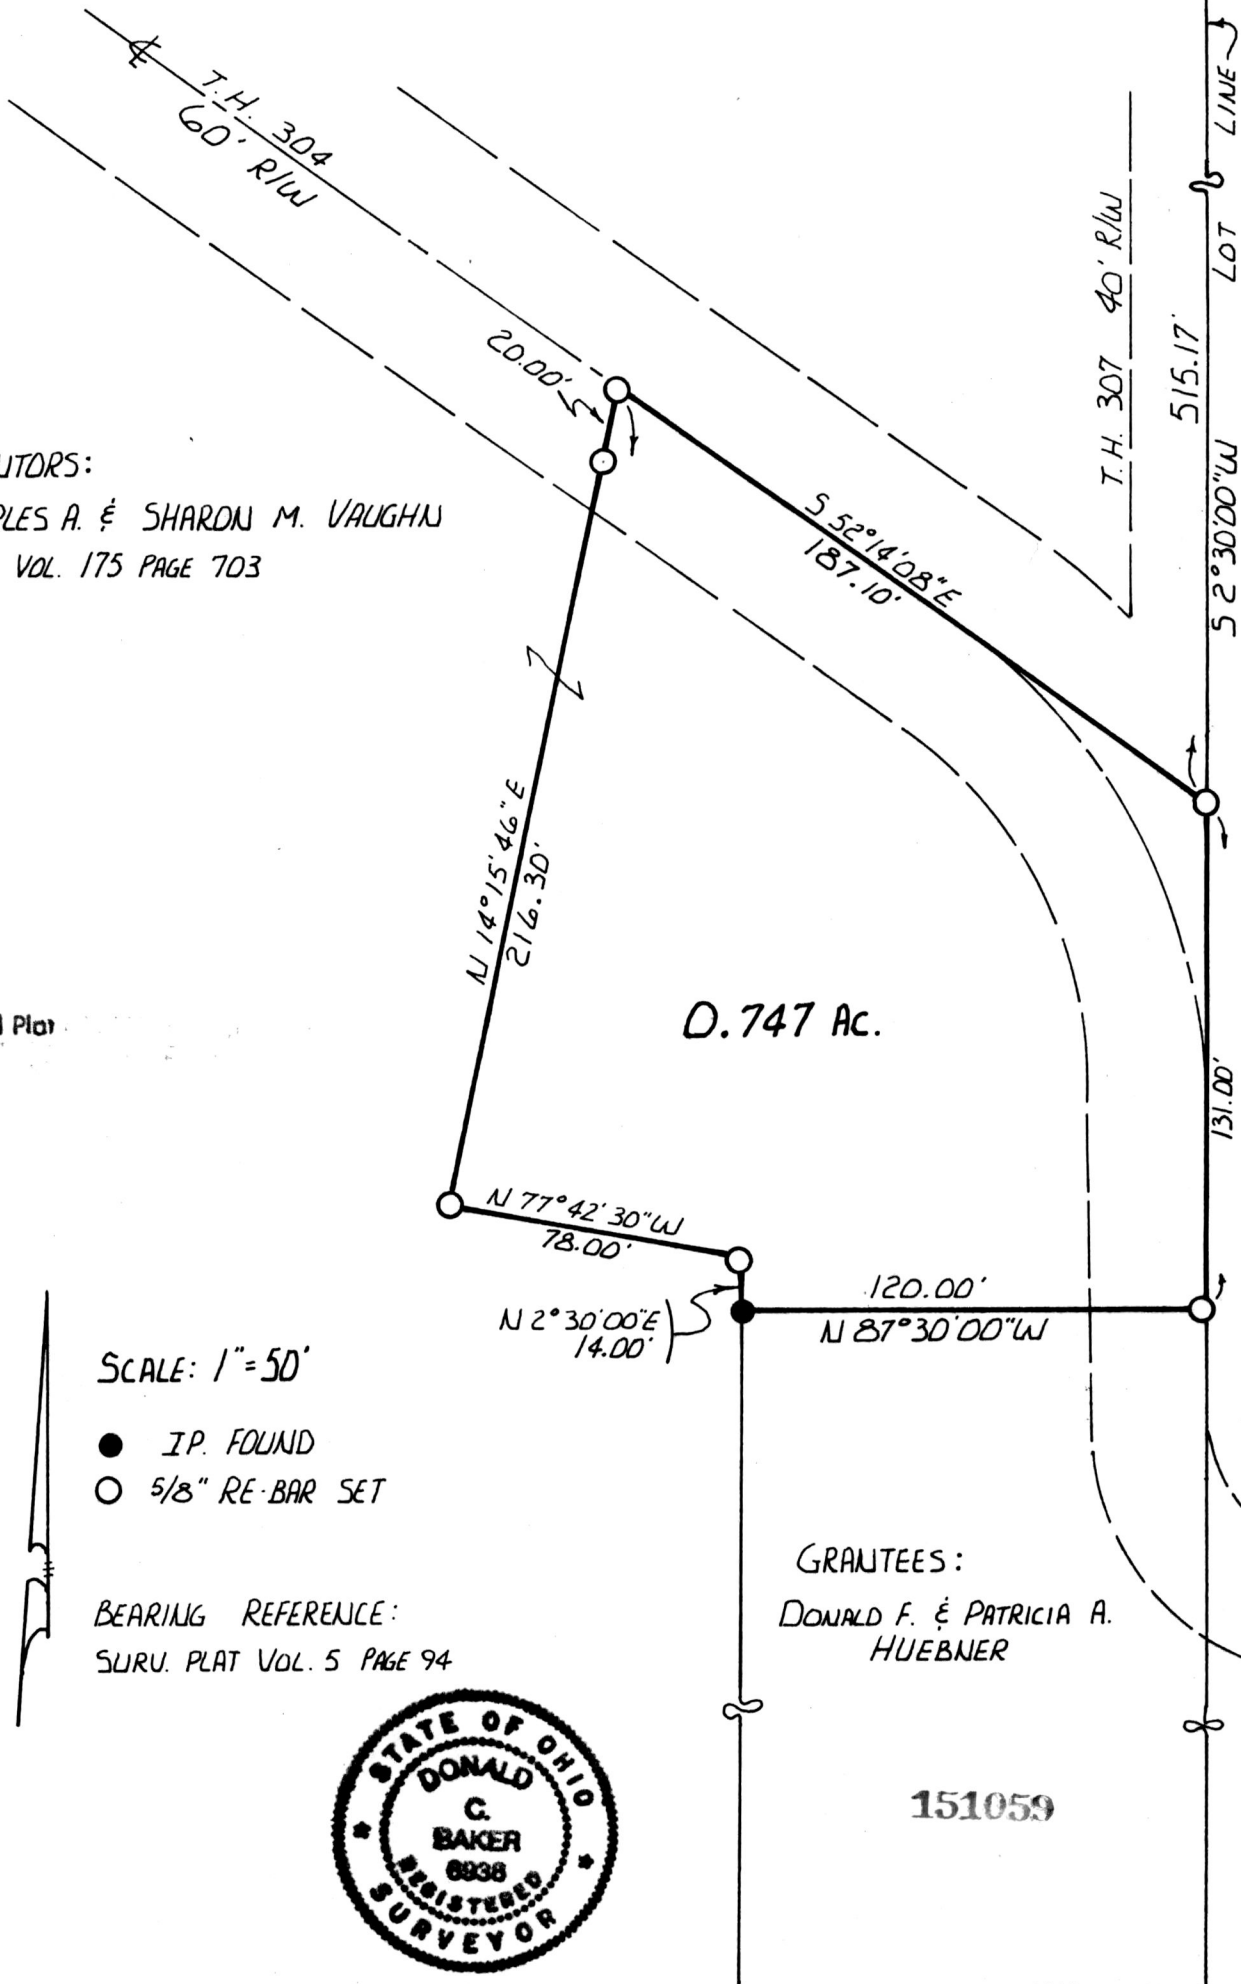

GRANTORS:

CHARLES A. & SHARON M. VAUGHAN
DEED VOL. 175 PAGE 703

Original Plat

0.747 Ac.

SCALE: 1" = 50'

- I.P. FOUND
- 5/8" RE-BAR SET

BEARING REFERENCE:
SURV. PLAT VOL. 5 PAGE 94

GRANTEES:

DONALD F. & PATRICIA A.
HUEBNER



151059

I CERTIFY THIS SURVEY TO BE CORRECT
TO THE BEST OF MY KNOWLEDGE.

Donald C. Baker
DONALD C. BAKER P.S. 6938
MARCH 18, 1986

REC'D. APR 18 1986
AT 2:31 O'CLOCK PM
RECORDED April 21, 1986
Plat VOL. 10 PG. 554
Holmes Co. Ohio Fee: 5.00

Richard [Signature] Recorder
Deed Vol. 230-Pg. 911

MAP OFFICE COPY