
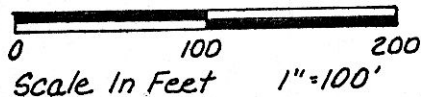


BERLIN TOWNSHIP
HOLMES COUNTY, OHIO
LOT 20, 3RD QTR., T-9N, R-5-W

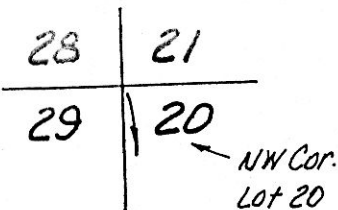


● Iron Pin Fd.
○ Iron Pin Set - 5/8" Rebar With Yellow Cap Marked "LONG-6505"
References: Plat Vol. 8, Pg. 434
Deeds As Shown
Bearings From P.Y. 8, Pg. 434

Berlin Mineral Co.
Deed Vol. 189, Pg. 274

T.R. 368

2.000 Acres

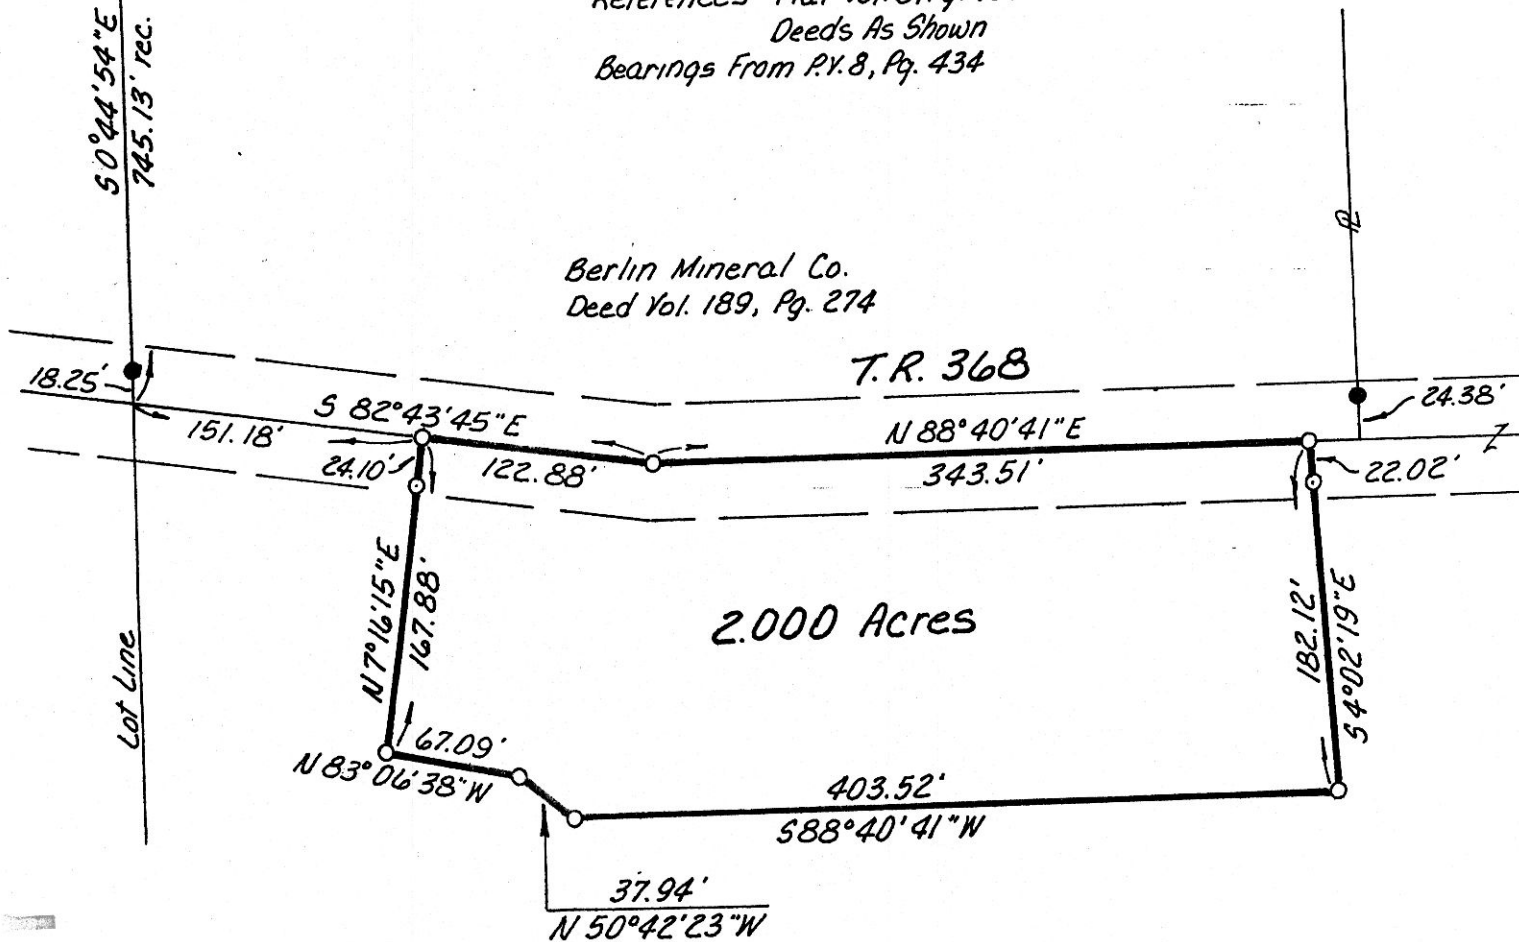


Grantors: Noah & Emma Beachy Deed Vol. 206, Pg. 68

Surveyed For David Weaver, Grantee

I Certify This Survey To Be Correct To The Best Of My Knowledge.

William H. Long March 28, 1986
William H. Long, R.S. 6505 151277
13301 T.R. 503
Big Prairie, Ohio 44611

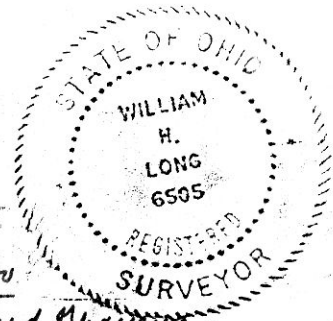

Rec'd. MAY 5 1986 AT 1:29 O'CLOCK PM
Recorded May 6, 1986 Holmes Co. Ohio Fee: 5.00
Plot Vol. 10 Pg. 559 Recorder Richard [Signature]
Deed Vol. 231-Pg. 56

MAP OFFICE COPY