



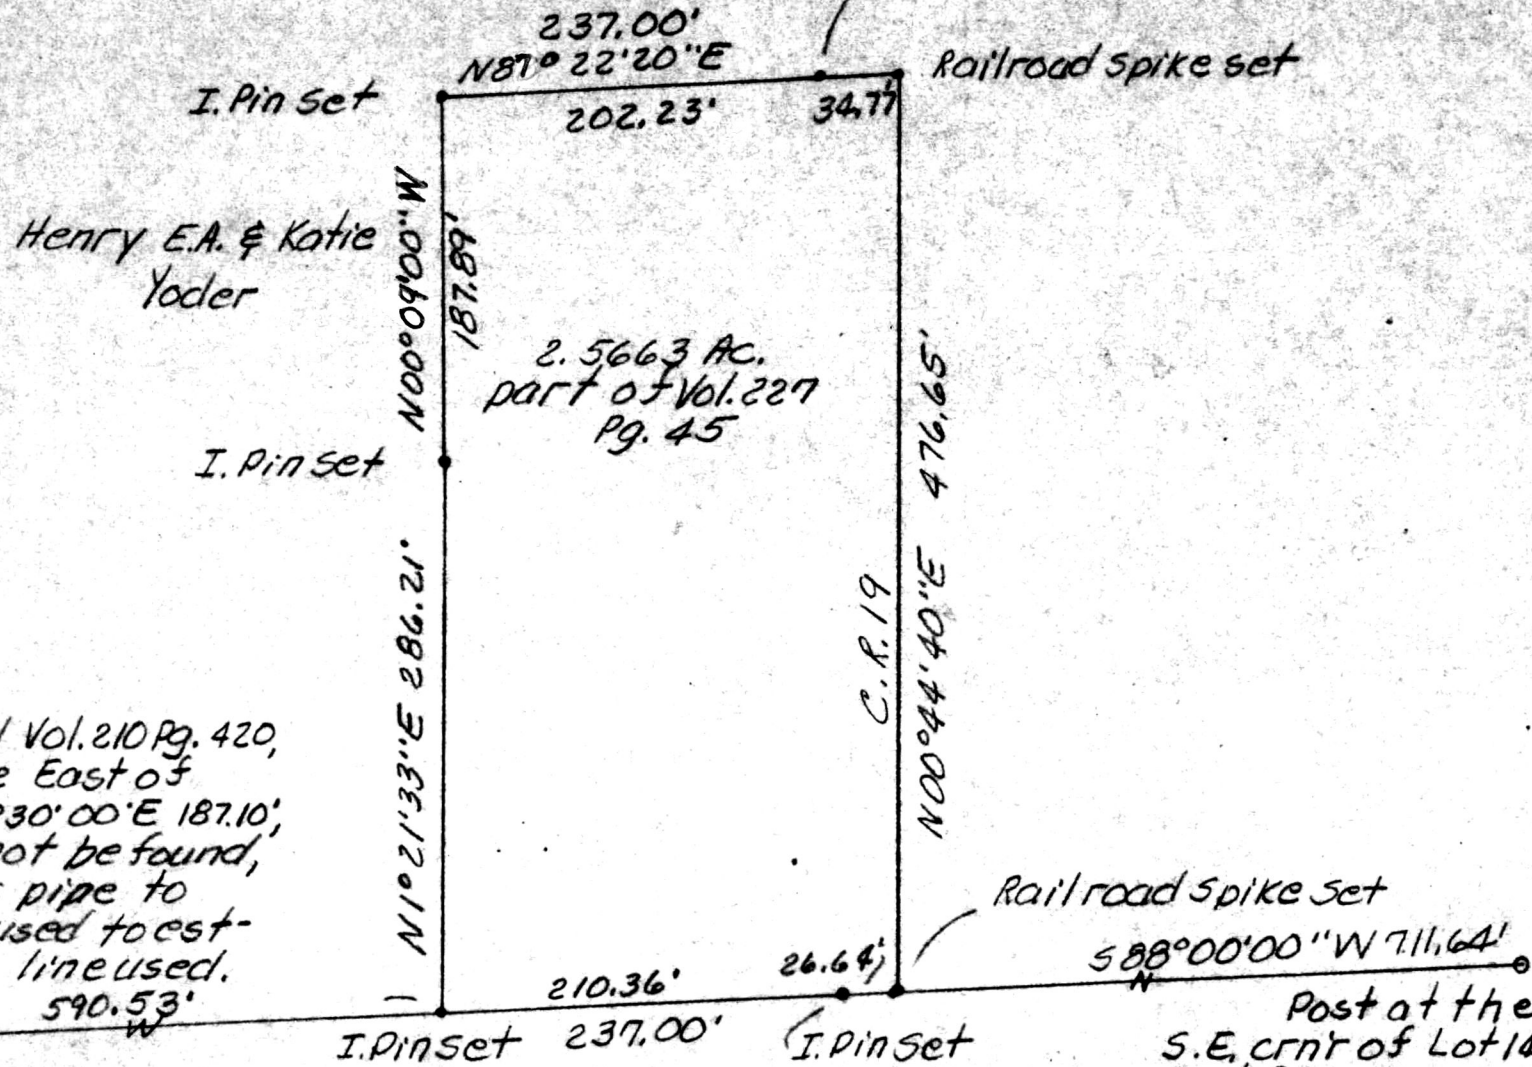

Henry E.A. & Katie Yoder 151455
I. Pin Set

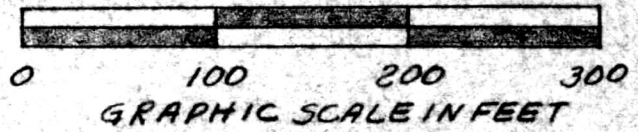

PLAT OF A SURVEY FOR
 JUNIOR E.A. YODER
 Grantee
 Known as part of Lot 14, 3rd
 Qtr, Twp. 8N., Ra. 6W., of
 Mechanic Twp., Hol. Co., Ohio
 Robert L. Kasner P.S. 5193
 P.E. 28820
 4114186



I. Pipe found Vol. 210 Pg. 420,
 calls for one East of
 there, 588°30'00"E 187.10',
 that could not be found,
 hence this pipe to
 post was used to est-
 ablish the line used.

John H. Miller 151455

Post at the
 S.E. crnr of Lot 14,
 3rd Qtr, Twp. 8N.,
 Ra. 6W., of Mechanic
 Twp., Hol. Co., Ohio



MAP OFFICE COPY

Rec'd. MAY 16 1986 AT 2:15 O'CLOCK PM
 Recorded May 19, 1986 Holmes Co. Ohio Fee: 5.00
 Plat Vol. 10 Pg. 565 Recorder Richard Bruneau
 Deed Vol. 231-pg. 177