


MAP OFFICE COPY

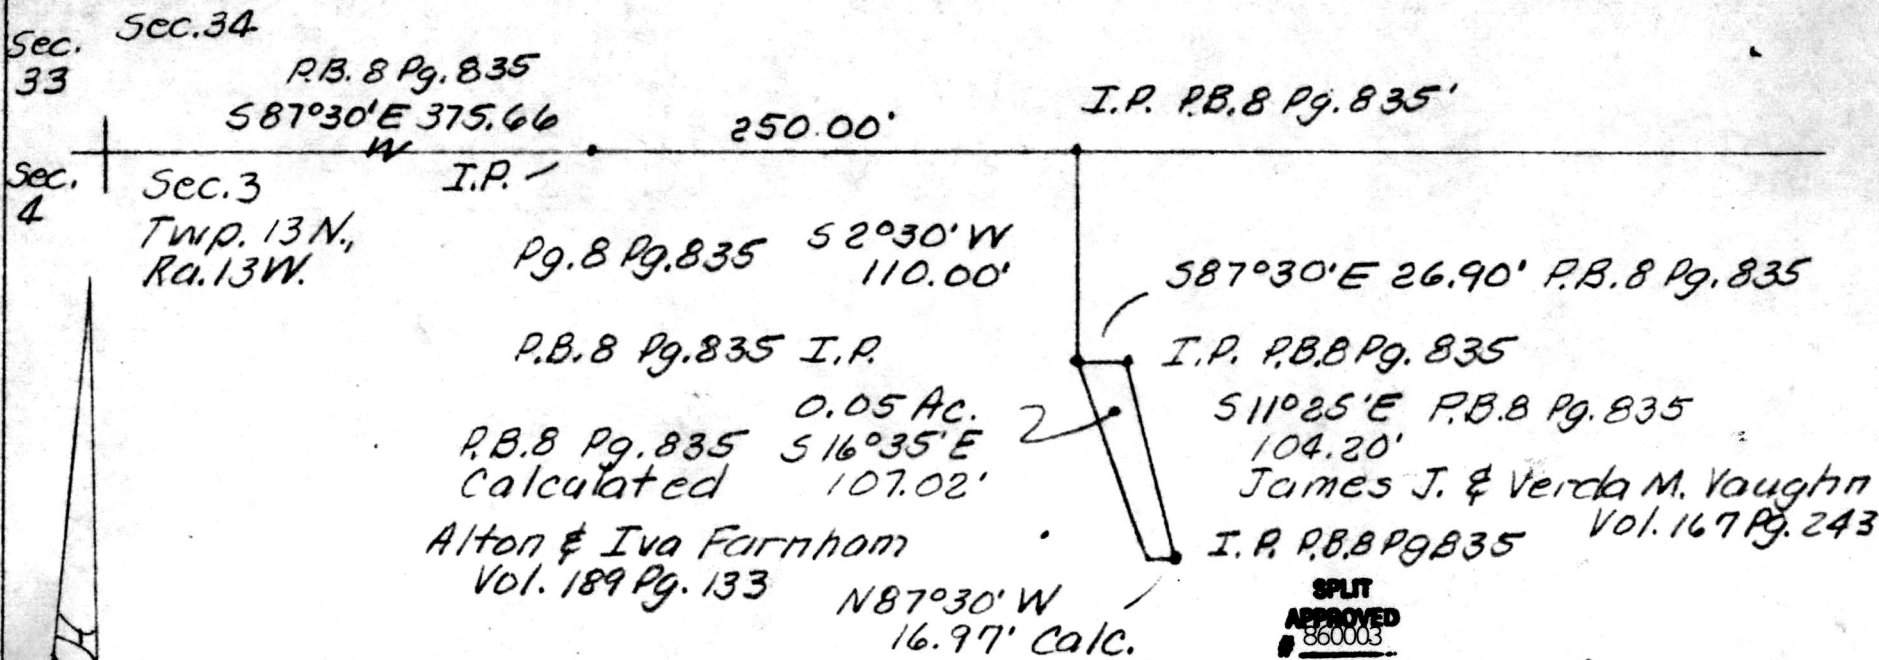

SPLIT APPROVED 860003

This plat not approved for any use that generates wastewater.

Mat Miller
Sanitarian

6-30-86
Date

This plat is based upon P.B. 8 Pg. 835 of Holmes County Records.

152087
JUL 3 1986



RECD. AT 10:23 o'clock a.m.
RECORDED JUL 3 1986
Plat VOL 10 PG. 576
Holmes Co. Ohio Fee \$ 5.00
Edward Buren Recorder

Known as part of the N.W. 1/4 of Sec. 3, Twp. 13 N., Ra. 13 W., of Prairie Twp., Hol. Co., Ohio

Robert L. Kasner P.S. 5193
P.E. 28820
6/14/86

VCL 10 PAGE 576

James Vol. 231 Pg. 678
Vaughn
CWV