


152767


Rec'd. AUG 29 1986 AT 3:06 O'CLOCK P.M.  
Recorded Sept. 3, 1986 Holmes Co. Ohio Fee: 5.00  
Plat Vol. 10 of 599 Recorder Richard Brown  
Deed Vol. 232 Pg. 176

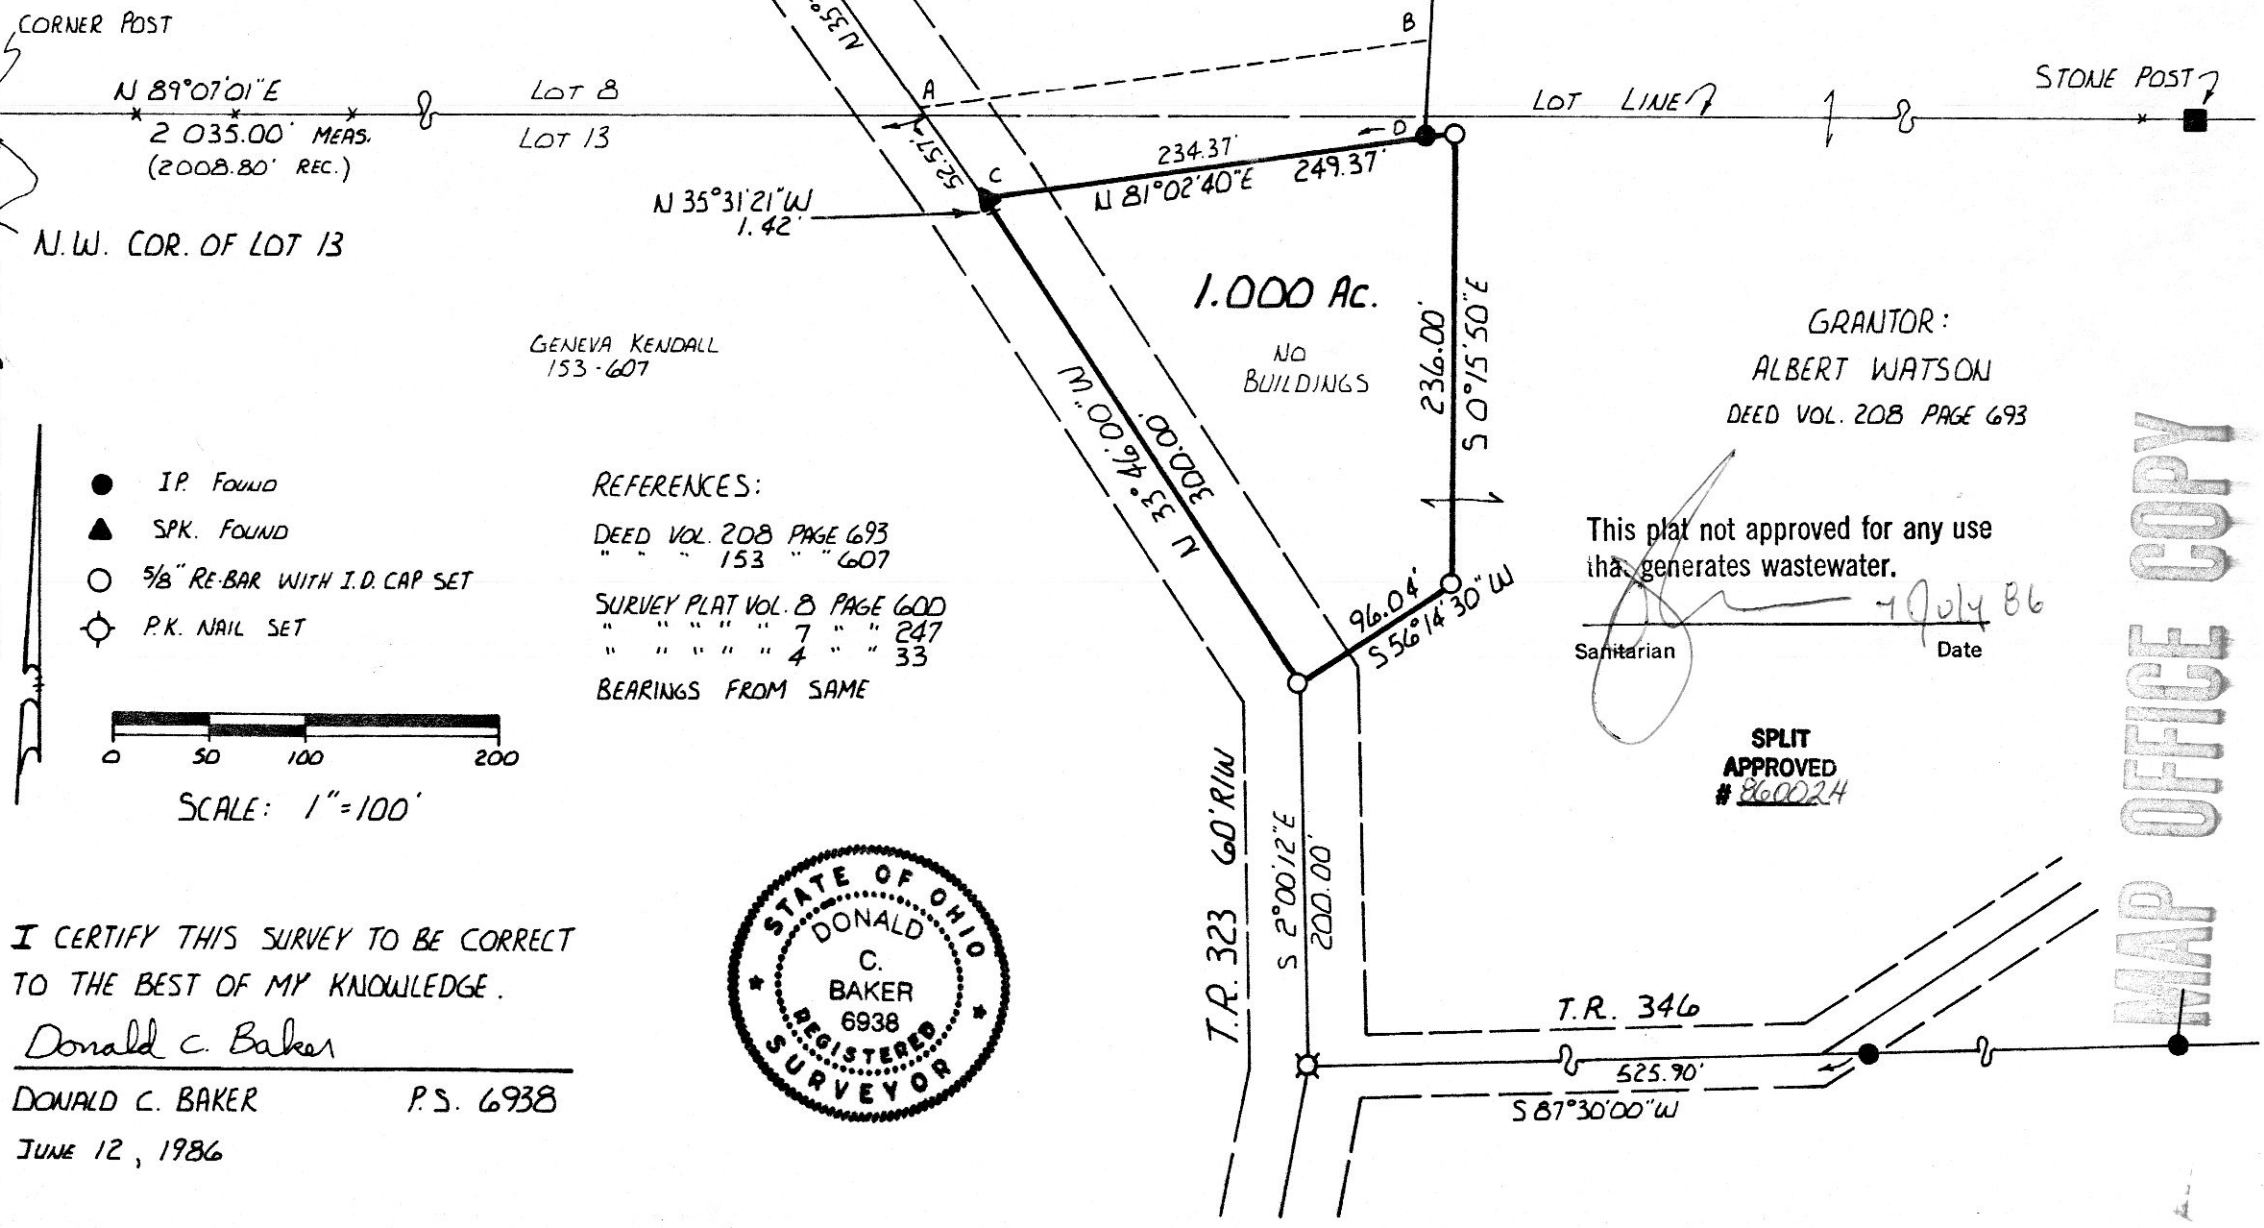

152767  
GERALD W. & BERTHA M. McBRIDE  
209-436

HARDY TOWNSHIP  
LOT 13 1<sup>ST</sup> QTR. TWP.  
TWP. 9 RANGE 7  
HOLMES CO., OHIO

- I.P. FOUND
- ▲ SPK. FOUND
- 5/8" RE-BAR WITH I.D. CAP SET
- ⊙ P.K. NAIL SET

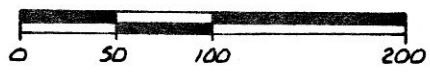

SCALE: 1"=100'

REFERENCES:  
 DEED VOL. 208 PAGE 693  
 " " 153 " 607  
 SURVEY PLAT VOL. 8 PAGE 600  
 " " " " 7 " 247  
 " " " " 4 " 33  
 BEARINGS FROM SAME

GRANTOR:  
ALBERT WATSON  
DEED VOL. 208 PAGE 693

This plat not approved for any use that generates wastewater.  
 Sanitarian \_\_\_\_\_ Date 7 July 86

SPLIT APPROVED # 860024

I CERTIFY THIS SURVEY TO BE CORRECT TO THE BEST OF MY KNOWLEDGE.

Donald C. Baker  
 DONALD C. BAKER P.S. 6938  
 JUNE 12, 1986



MAP OFFICE COPY