


MAP OFFICE COPY

MONROE TWP. 3RD QTR.
PART OF LOT 33
TWP. 9 N RANGE 8 W
HOLMES COUNTY, OHIO

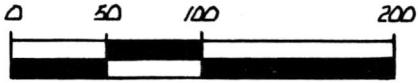


SCALE: 1" = 100'

- STONE WITH "X" FOUND
- IRON PIN FOUND
- 5/8" REBAR WITH I.D. CAP SET

REFERENCES:
 SURV. PLAT VOL. 7 PAGE 531
 " " " 9 " 183

GRANTORS:

CLARENCE EUGENE & DIANNA KAY STARNER
DEED VOL. 217 PAGE 877

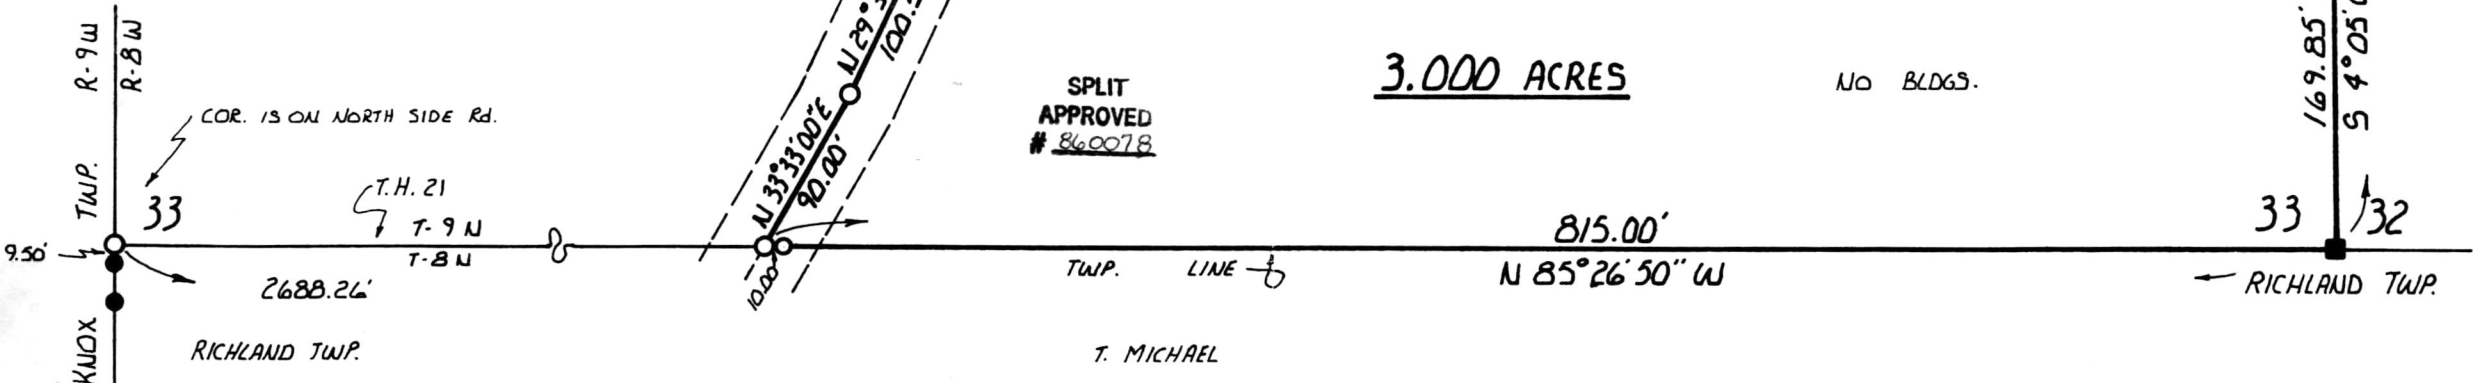

SPLIT APPROVED # 860078

3.000 ACRES

NO BLDGS.



I CERTIFY THIS SURVEY TO BE CORRECT TO THE BEST OF MY KNOWLEDGE.

Donald C. Baker
DONALD C. BAKER P.S. 6938

SEPT. 20, 1986

Deed Vol. 233 Pg. 166

Rec'd. NOV 3 1986 AT 4:21 O'CLOCK PM
 Recorded NOV 4 1986 Holmes Co. Ohio Fee: 5.00
 Plat Vol. 10 Pg. 638 Recorder Richard [Signature]

This 3.000 acre plat is approved for residential wastewater.

mat miller 10-23-86
 Sanitarian Date