

"HORNER SURVEY"
EASEMENT FOR INGRESS & EGRESS


Part of Lot 6, 3rd Qtr., T-9n, R-7w,
Hardy Twp., Holmes Co., Ohio

SPLIT
APPROVED
860081

(3.310 acres)

This plat not approved for any use
that generates wastewater.

Mat Miller 11-3-86
Sanitarian Date

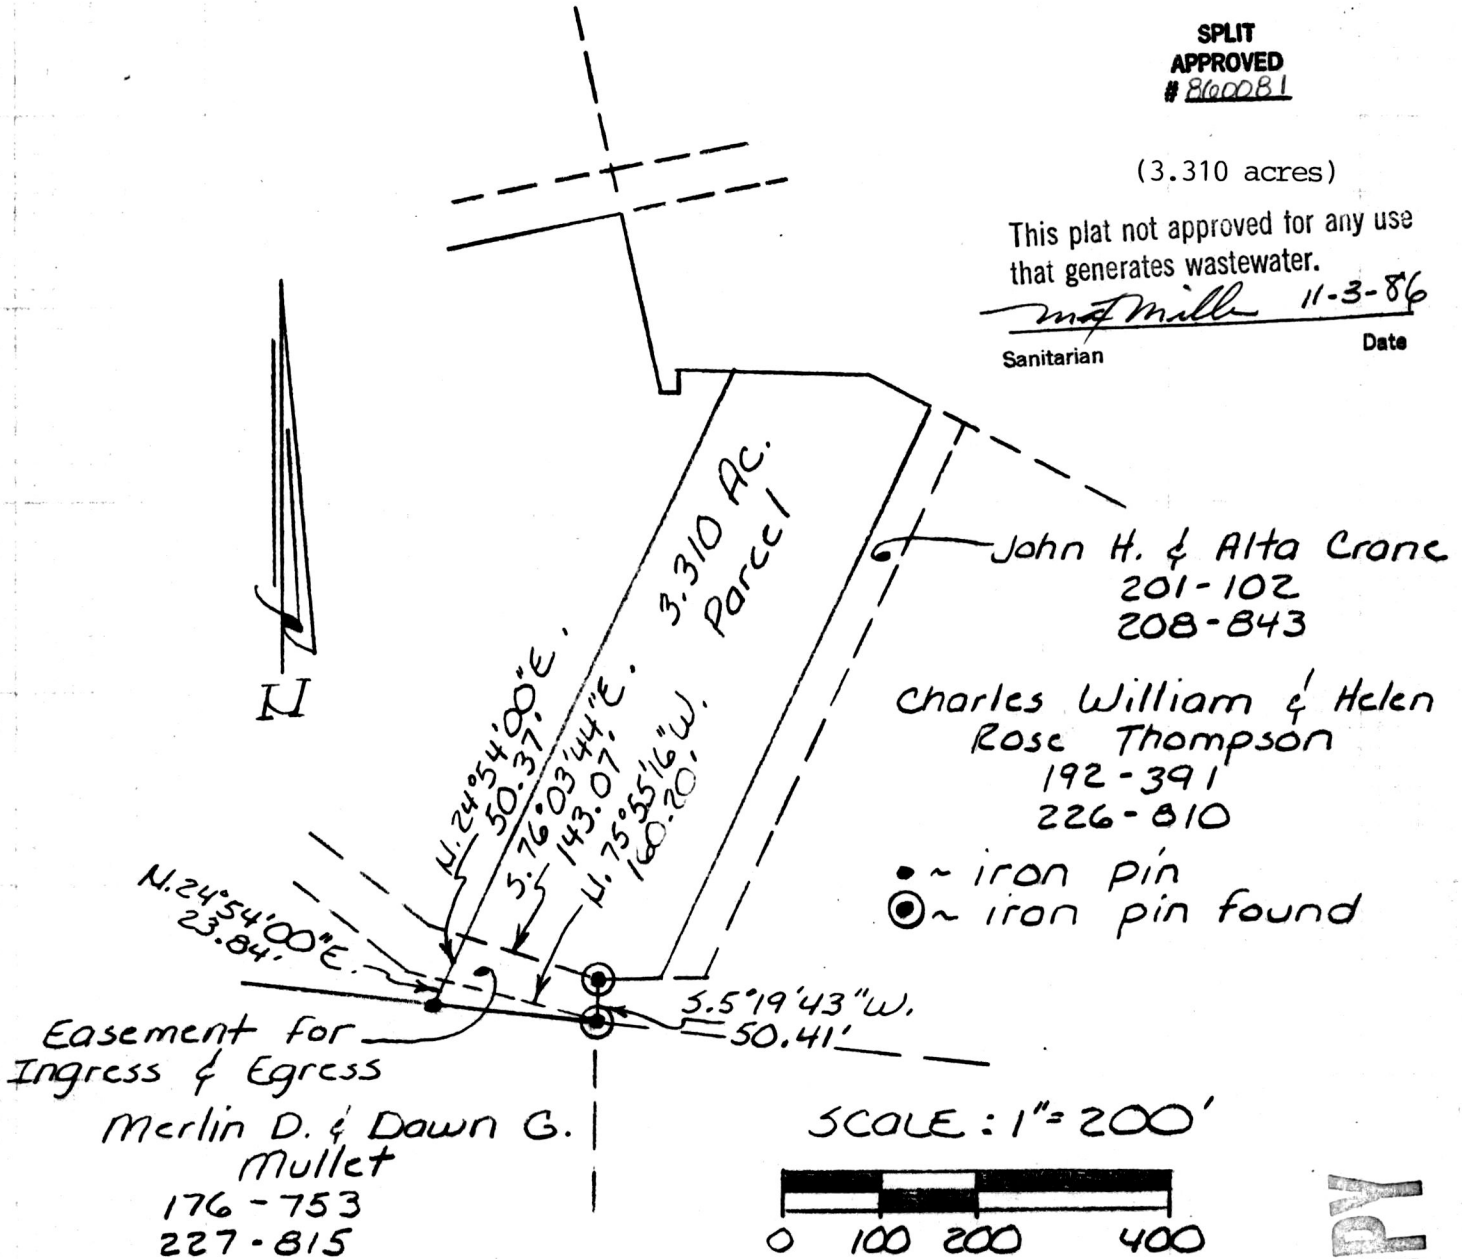

153670
 REC'D. NOV 7 1986
 AT 9:43 O'CLOCK AM
 RECORDED Nov. 7, 1986
 Plat VOL 10 PG. 643
 Holmes Co Ohio Fee: 5.00
Richard Green Recorder
 10-23-86
 Date

Prepared by:
 "JOBES, HENDERSON & ASSOC., INC."
 #1649 Granville Rd.
 Newark, Ohio 43055
 Ph. No.: (614) 344-5451
William B. Henderson
 William B. Henderson;
 Reg. Surveyor # 5242

Deed Vol. 233 Pgs. 223 & 228

EXHIBIT "B"

MAP OFFICE COPY