


(0.1723 Acre)

This plat not approved for any use that generates wastewater.

Mat Miller 11-3-86

Sanitation Date

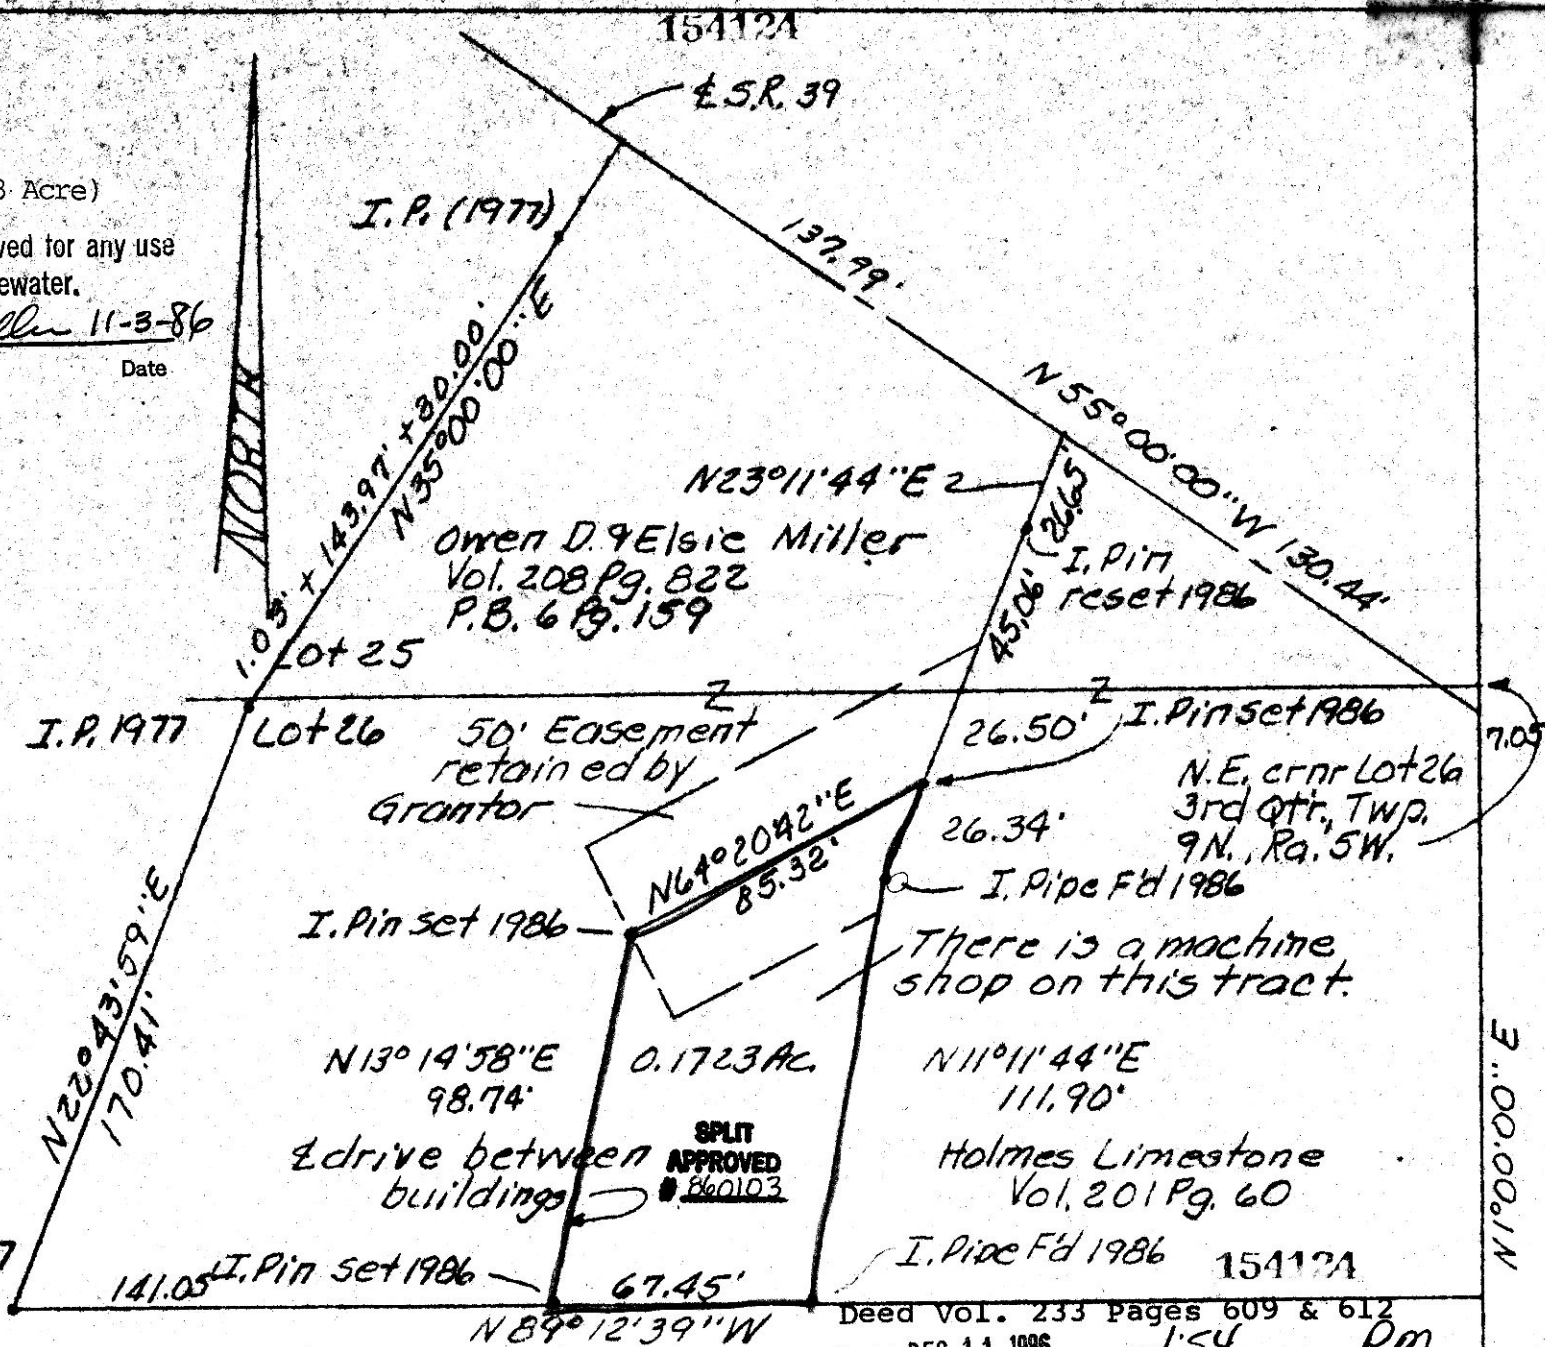


Noah L.S. & Mary Ann Yoder
Vol. 224 Pg. 839
P.B. 10 Pg. 305

Deed Vol. 233 Pages 609 & 612
Rec'd. DEC 11 1986 AT 1:54 O'CLOCK PM
Recorded Dec 12, 1986 Holmes Co. Ohio Fee 5.00
Plat Vol. 10 Pg. 666 Recorder Richard Gaven Paul Miller

0 50 100 150
GRAPHIC SCALE IN FEET

PLAT OF A SURVEY FOR
HOLMES LIMESTONE
Grantee

Known as part of Lot 26,
3rd Qtr, T 9N R 5W of
Berlin Twp, Hol. Co., O.
Robert L. Kasner P.S. 5193 P.E. 28820
10/25/86

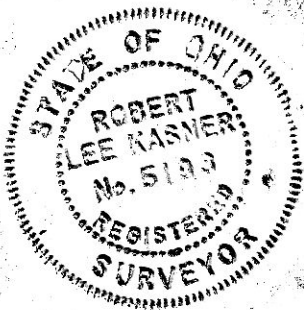

MAP OFFICE COPY