


MECHANIC TOWNSHIP
PART OF THE S.W. QTR. OF SEC. 9
T-8-N, R-7-W
HOLMES COUNTY, OHIO

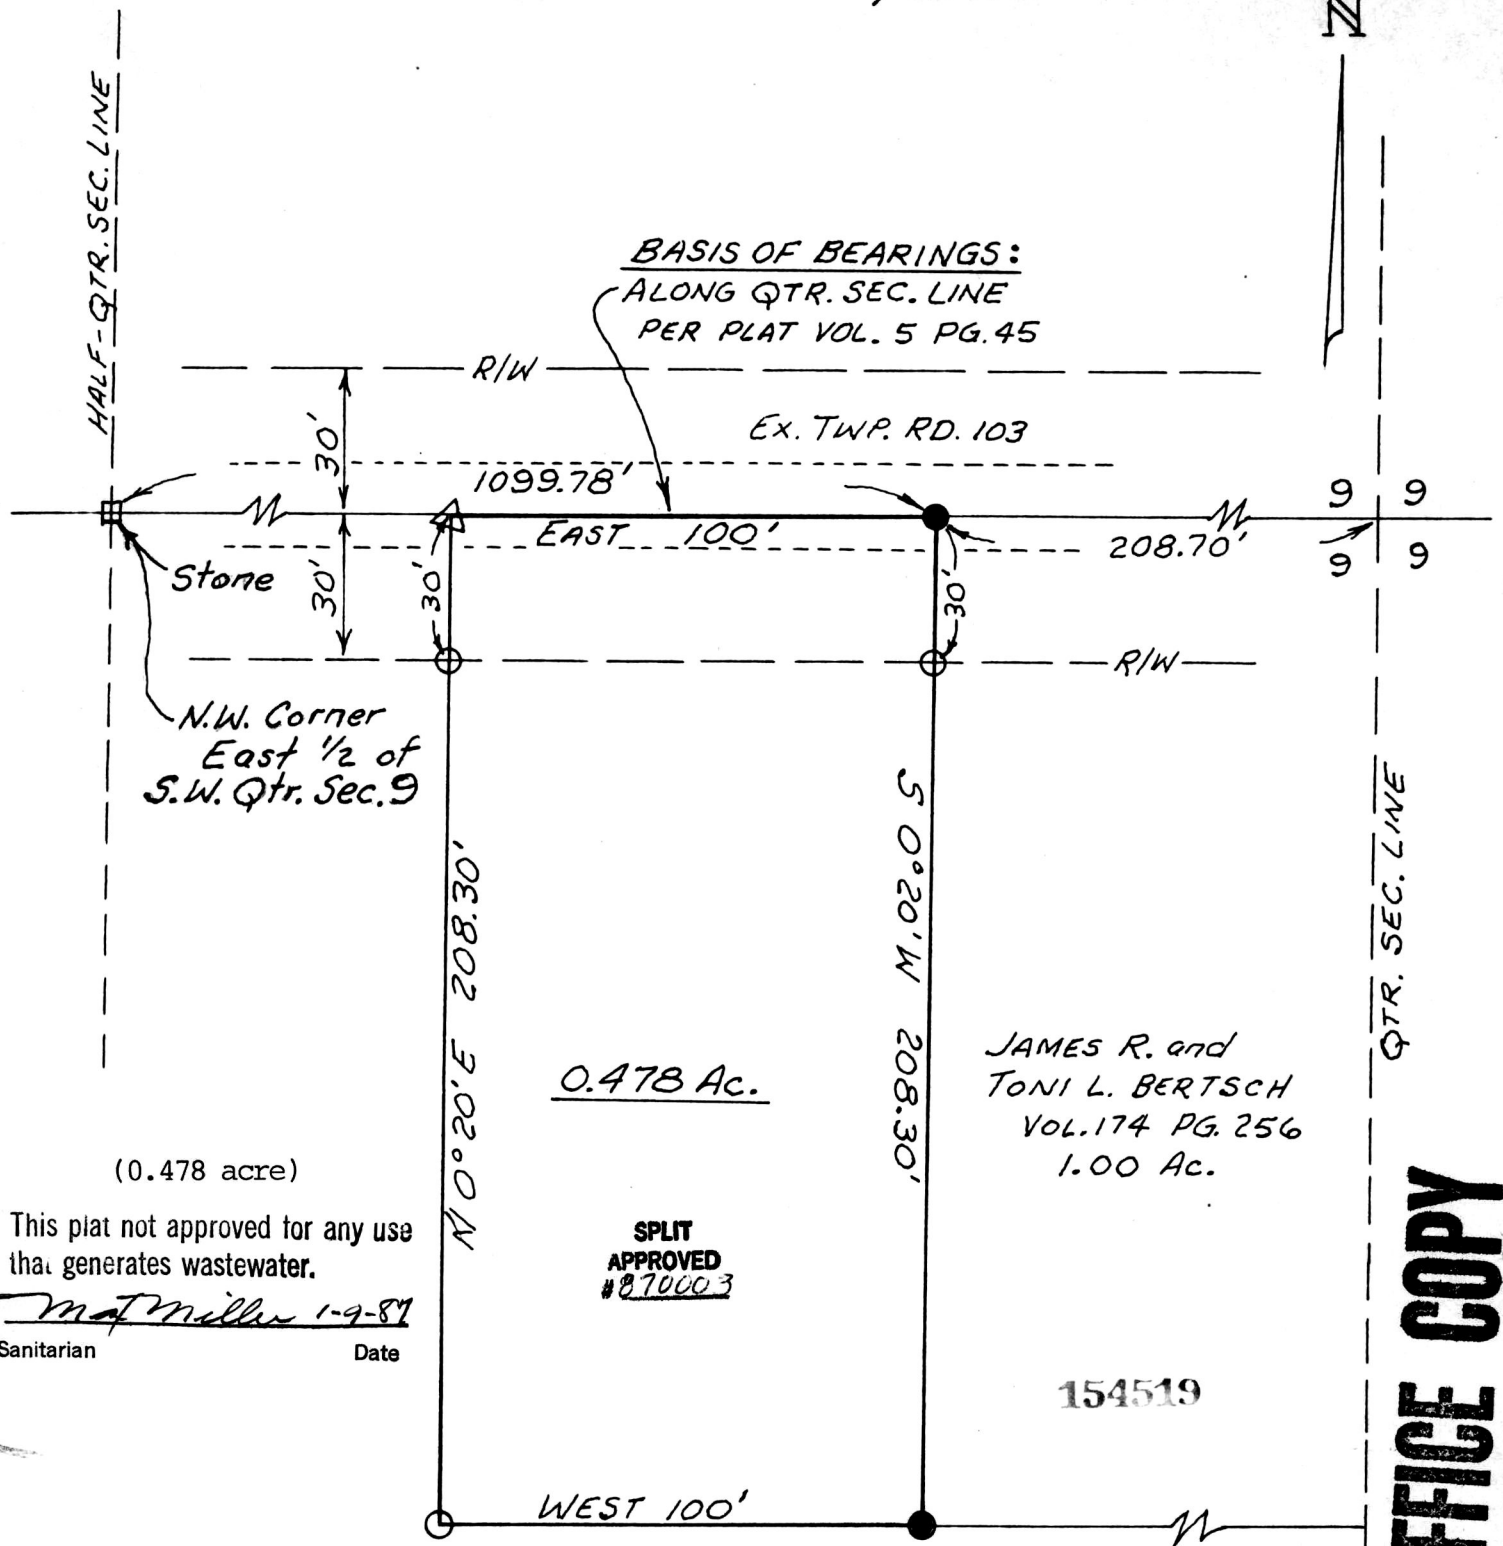

(0.478 acre)
This plat not approved for any use
that generates wastewater.
Mat Miller 1-9-87
Sanitarian Date

0.478 Ac.

SPLIT
APPROVED
#870003

JAMES R. and
TONI L. BERTSCH
VOL. 174 PG. 256
1.00 Ac.

JACK H. and LEONA HOYMAN
VOL. 120 PG. 499
50.525 Ac.

Rec'd. JAN 9 1987 AT 11:37 O'CLOCK AM
Recorded JAN 12 1987 Holmes Co. Ohio Fee: 5.00
Plat Vol. 10 Pg. 688 Recorder: Richard H. [Signature]
Deed Vol. 233 Pg. 974

- Denotes Iron Pin (Fd.)
- Denotes Iron Pin (Set)
(1 1/4" x 30" Rebar)
- △ Denotes Railroad Spike (Set)

Recorded in Plat Book _____ Pg. _____

CERTIFICATE OF SURVEYOR
I, the undersigned hereby
Certify that this Plat is true
and correct.

Ralph M. Swartz 1/6/87
RALPH M. SWARTZ DATE
REGISTERED SURVEYOR No. S-5764

PLAT OF SURVEY FOR
JACK H. AND LEONA HOYMAN

SURVEY MADE BY
STATE OF OHIO
DEPARTMENT OF TRANSPORTATION
1072 WEST HIGH AVE.
P.O. BOX 351
NEW PHILADELPHIA, OHIO 44663
PHONE (216) 339-6633

MAP OFFICE COPY