


KILLBUCK TOWNSHIP  
HOLMES COUNTY, OHIO  
NE Qtr., Section 14, T-8N, R-7W

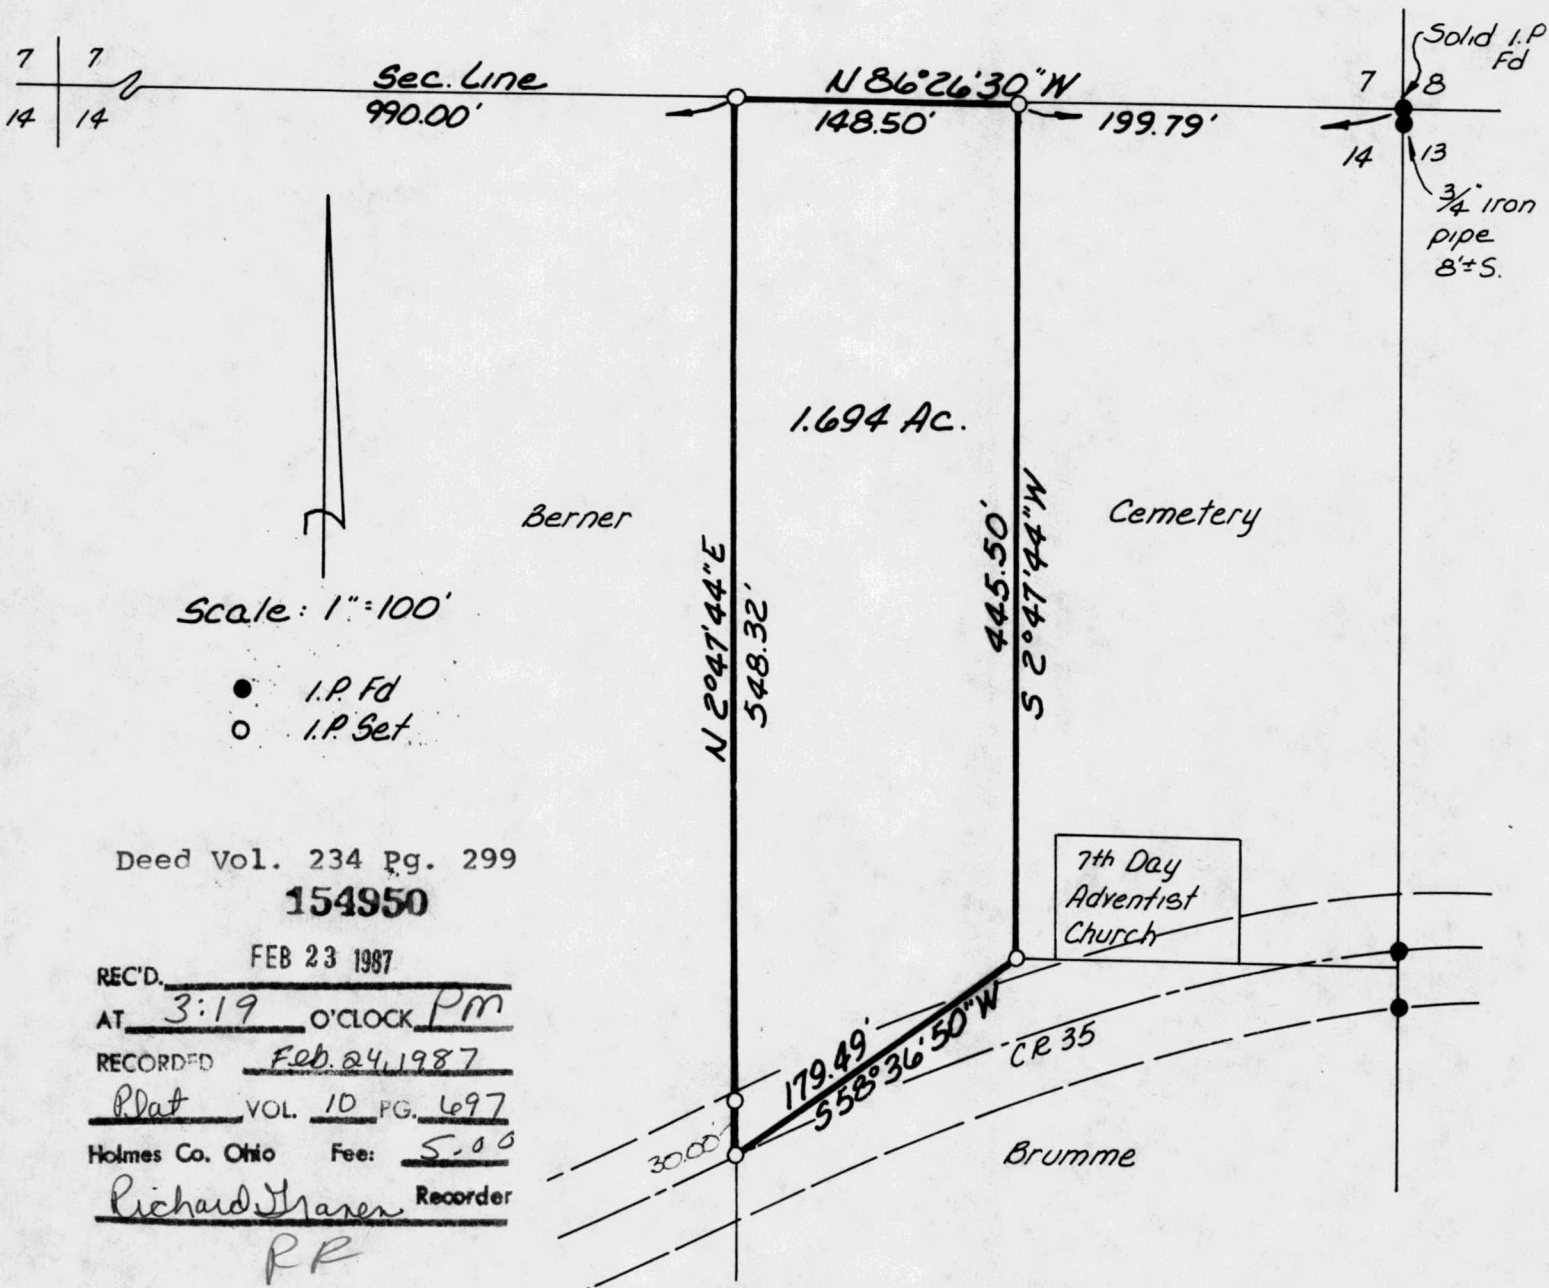

Deed Vol. 234 pg. 299  
**154950**

REC'D. FEB 23 1987  
 AT 3:19 O'CLOCK Pm  
 RECORDED Feb. 24, 1987  
 Plat VOL. 10 PG. 697  
 Holmes Co. Ohio Fee: 5.00  
 Richard Tharen Recorder  
 RR

A Survey Of Lands Described In Y-208 P 806, Rob't. C. Croskey, Decd. to Yera Montoney et al. (1.52 AC ± In Deed)

I Certify this Survey To Be Correct To The Best Of My Knowledge  
 William H Long  
 William H. Long R.S. 6505 July 27, 1981  
 RD #1 Box 69A  
 Big Prairie, Ohio 44611

