


**BERLIN TOWNSHIP**  
 N.W. QTR. SECTION 7  
 TWP. 9 N RANGE 5W  
 HOLMES COUNTY, OHIO

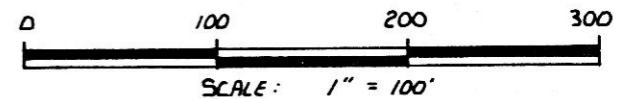


- ▲ SPIKE FOUND
- IRON PIN FOUND
- ⊙ P.K. NAIL SET
- 5/8" RE-BAR WITH I.D. CAP SET

**REFERENCES:**

PLAT VOL. 4 PAGE 70  
 PLAT VOL. 7 PAGE 410  
 SURV. BK. 3 PAGE 69 & 221  
 DEED VOL. 150 PAGE 251  
 BEARING ON THE SEC. LINE FROM  
 DEED VOL. 163 PAGE 373

MAP OFFICE COPY

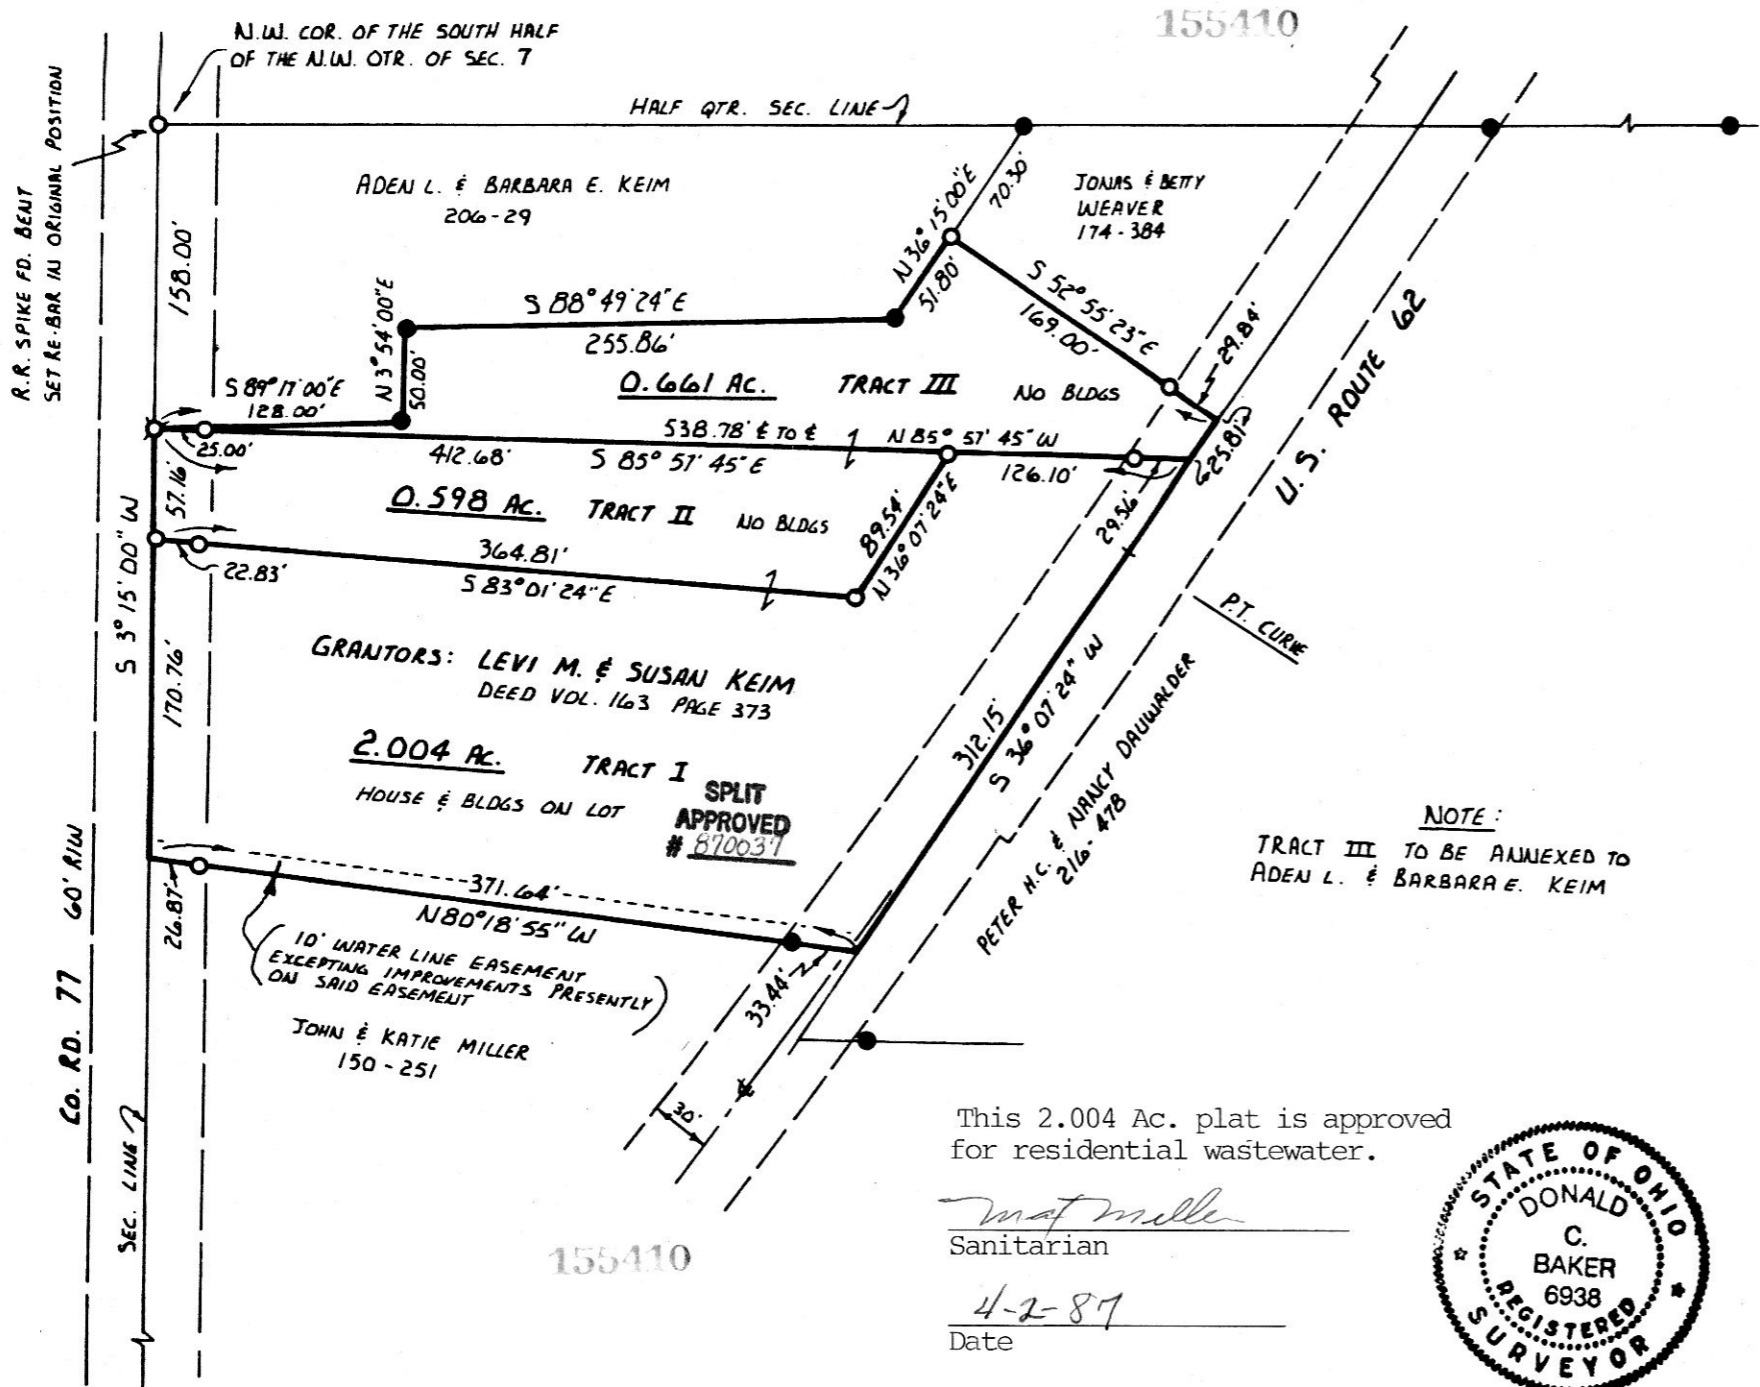

**NOTE:**  
 TRACT III TO BE ANNEXED TO  
 ADEN L. & BARBARA E. KEIM

This 2.004 Ac. plat is approved for residential wastewater.

*Mat Miller*  
 Sanitarian  
 4-2-87  
 Date



I CERTIFY THIS SURVEY TO BE CORRECT TO THE BEST OF MY KNOWLEDGE.

*Donald C. Baker*  
 DONALD C. BAKER P.S. 6938  
 4321 T.R. 252  
 GLENMONT, OH. 44637 P.H. 377-4177

MARCH 4, 1987

APR 2 1987  
 Rec'd. \_\_\_\_\_ AT 11:34 O'CLOCK AM  
 Recorded April 3, 1987 Holmes Co. Ohio Fees \$5.00  
 Plat Vol. 10 Pg. 716 Recorder Richard Green  
 Deed Vol. 234 Pg. 704

6 7  
 6 7